


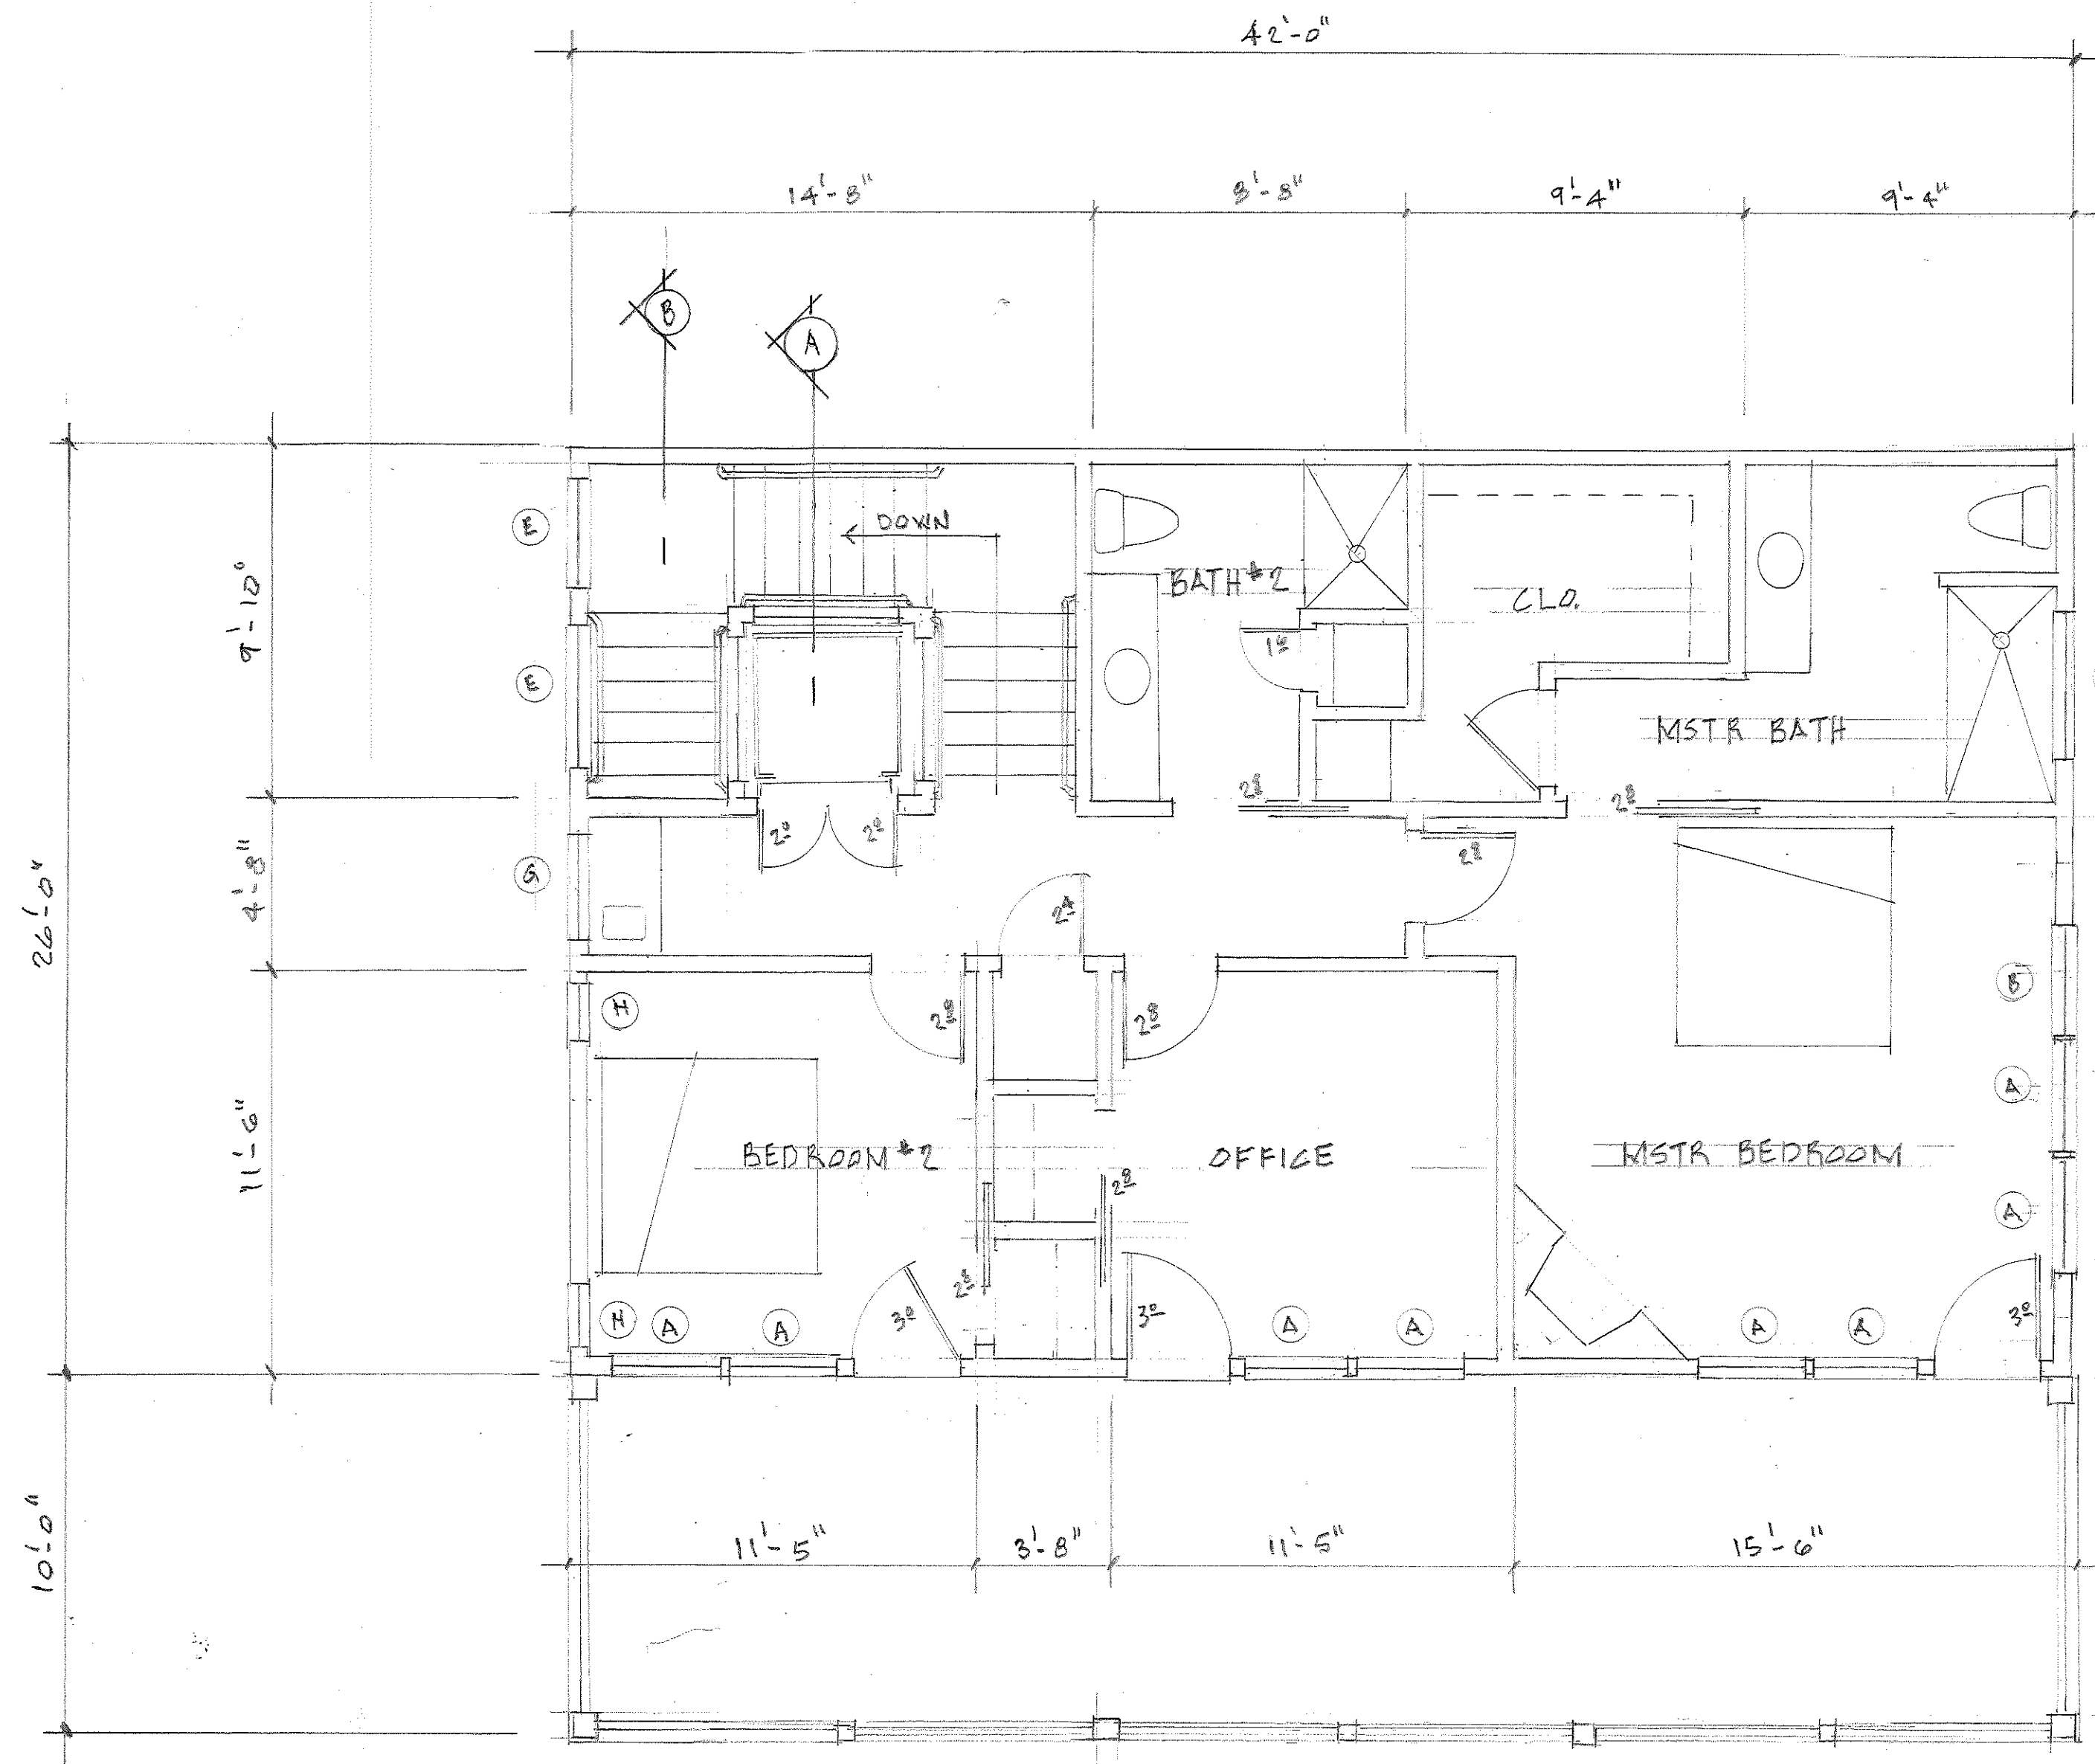

UPPER FLOOR PLAN

SCALE ——— 1/4" = 1'-0"

FLORIO BUILDING CO.

840 W. MAIN ST.

SEVIERVILLE, TN 37862


BRUCE & LORI BENDER

3009 JOHN BOY TRAIL

SEVIERVILLE, TN 37862

SHEET 2 OF 8


5-6-24

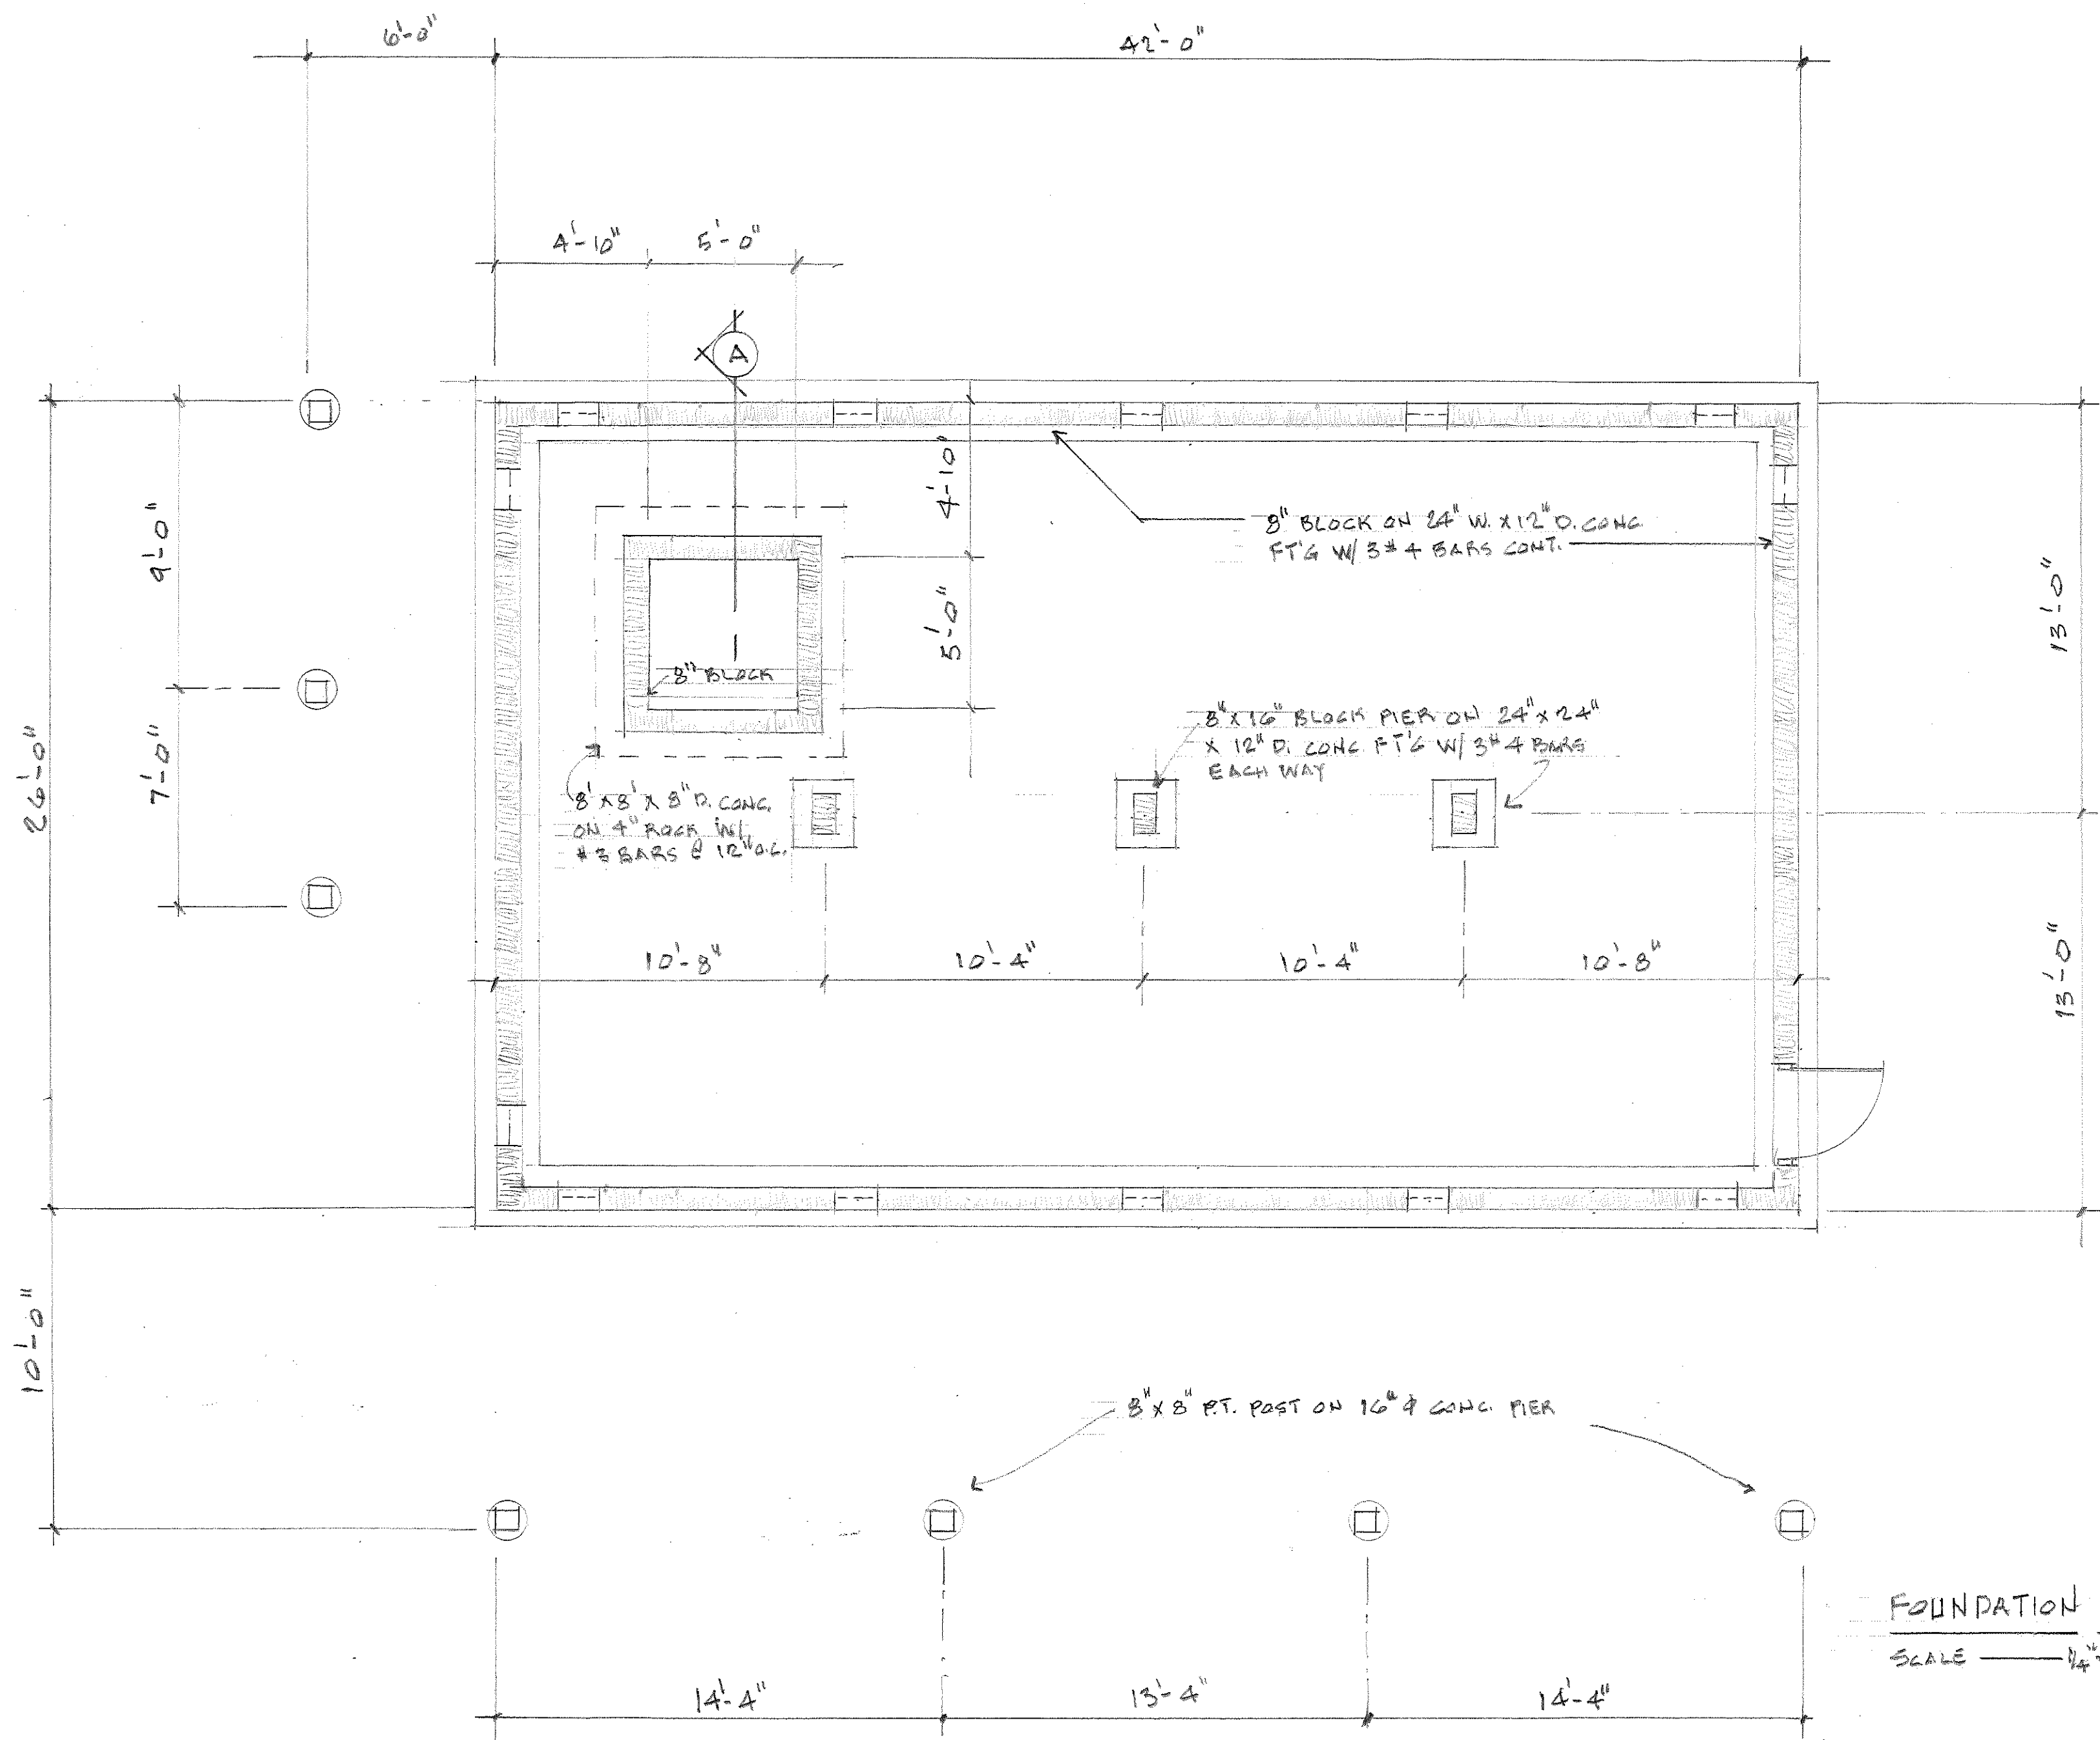

FLORIO BUILDING CO
840 W. MAIN ST.
SEVIERVILLE, TN 37862

BRUCE & LORI BENDER
3009 JOHN BOY TRAIL
SEVIERVILLE, TN 37862

SHEET 3 OF 8
5-6-24

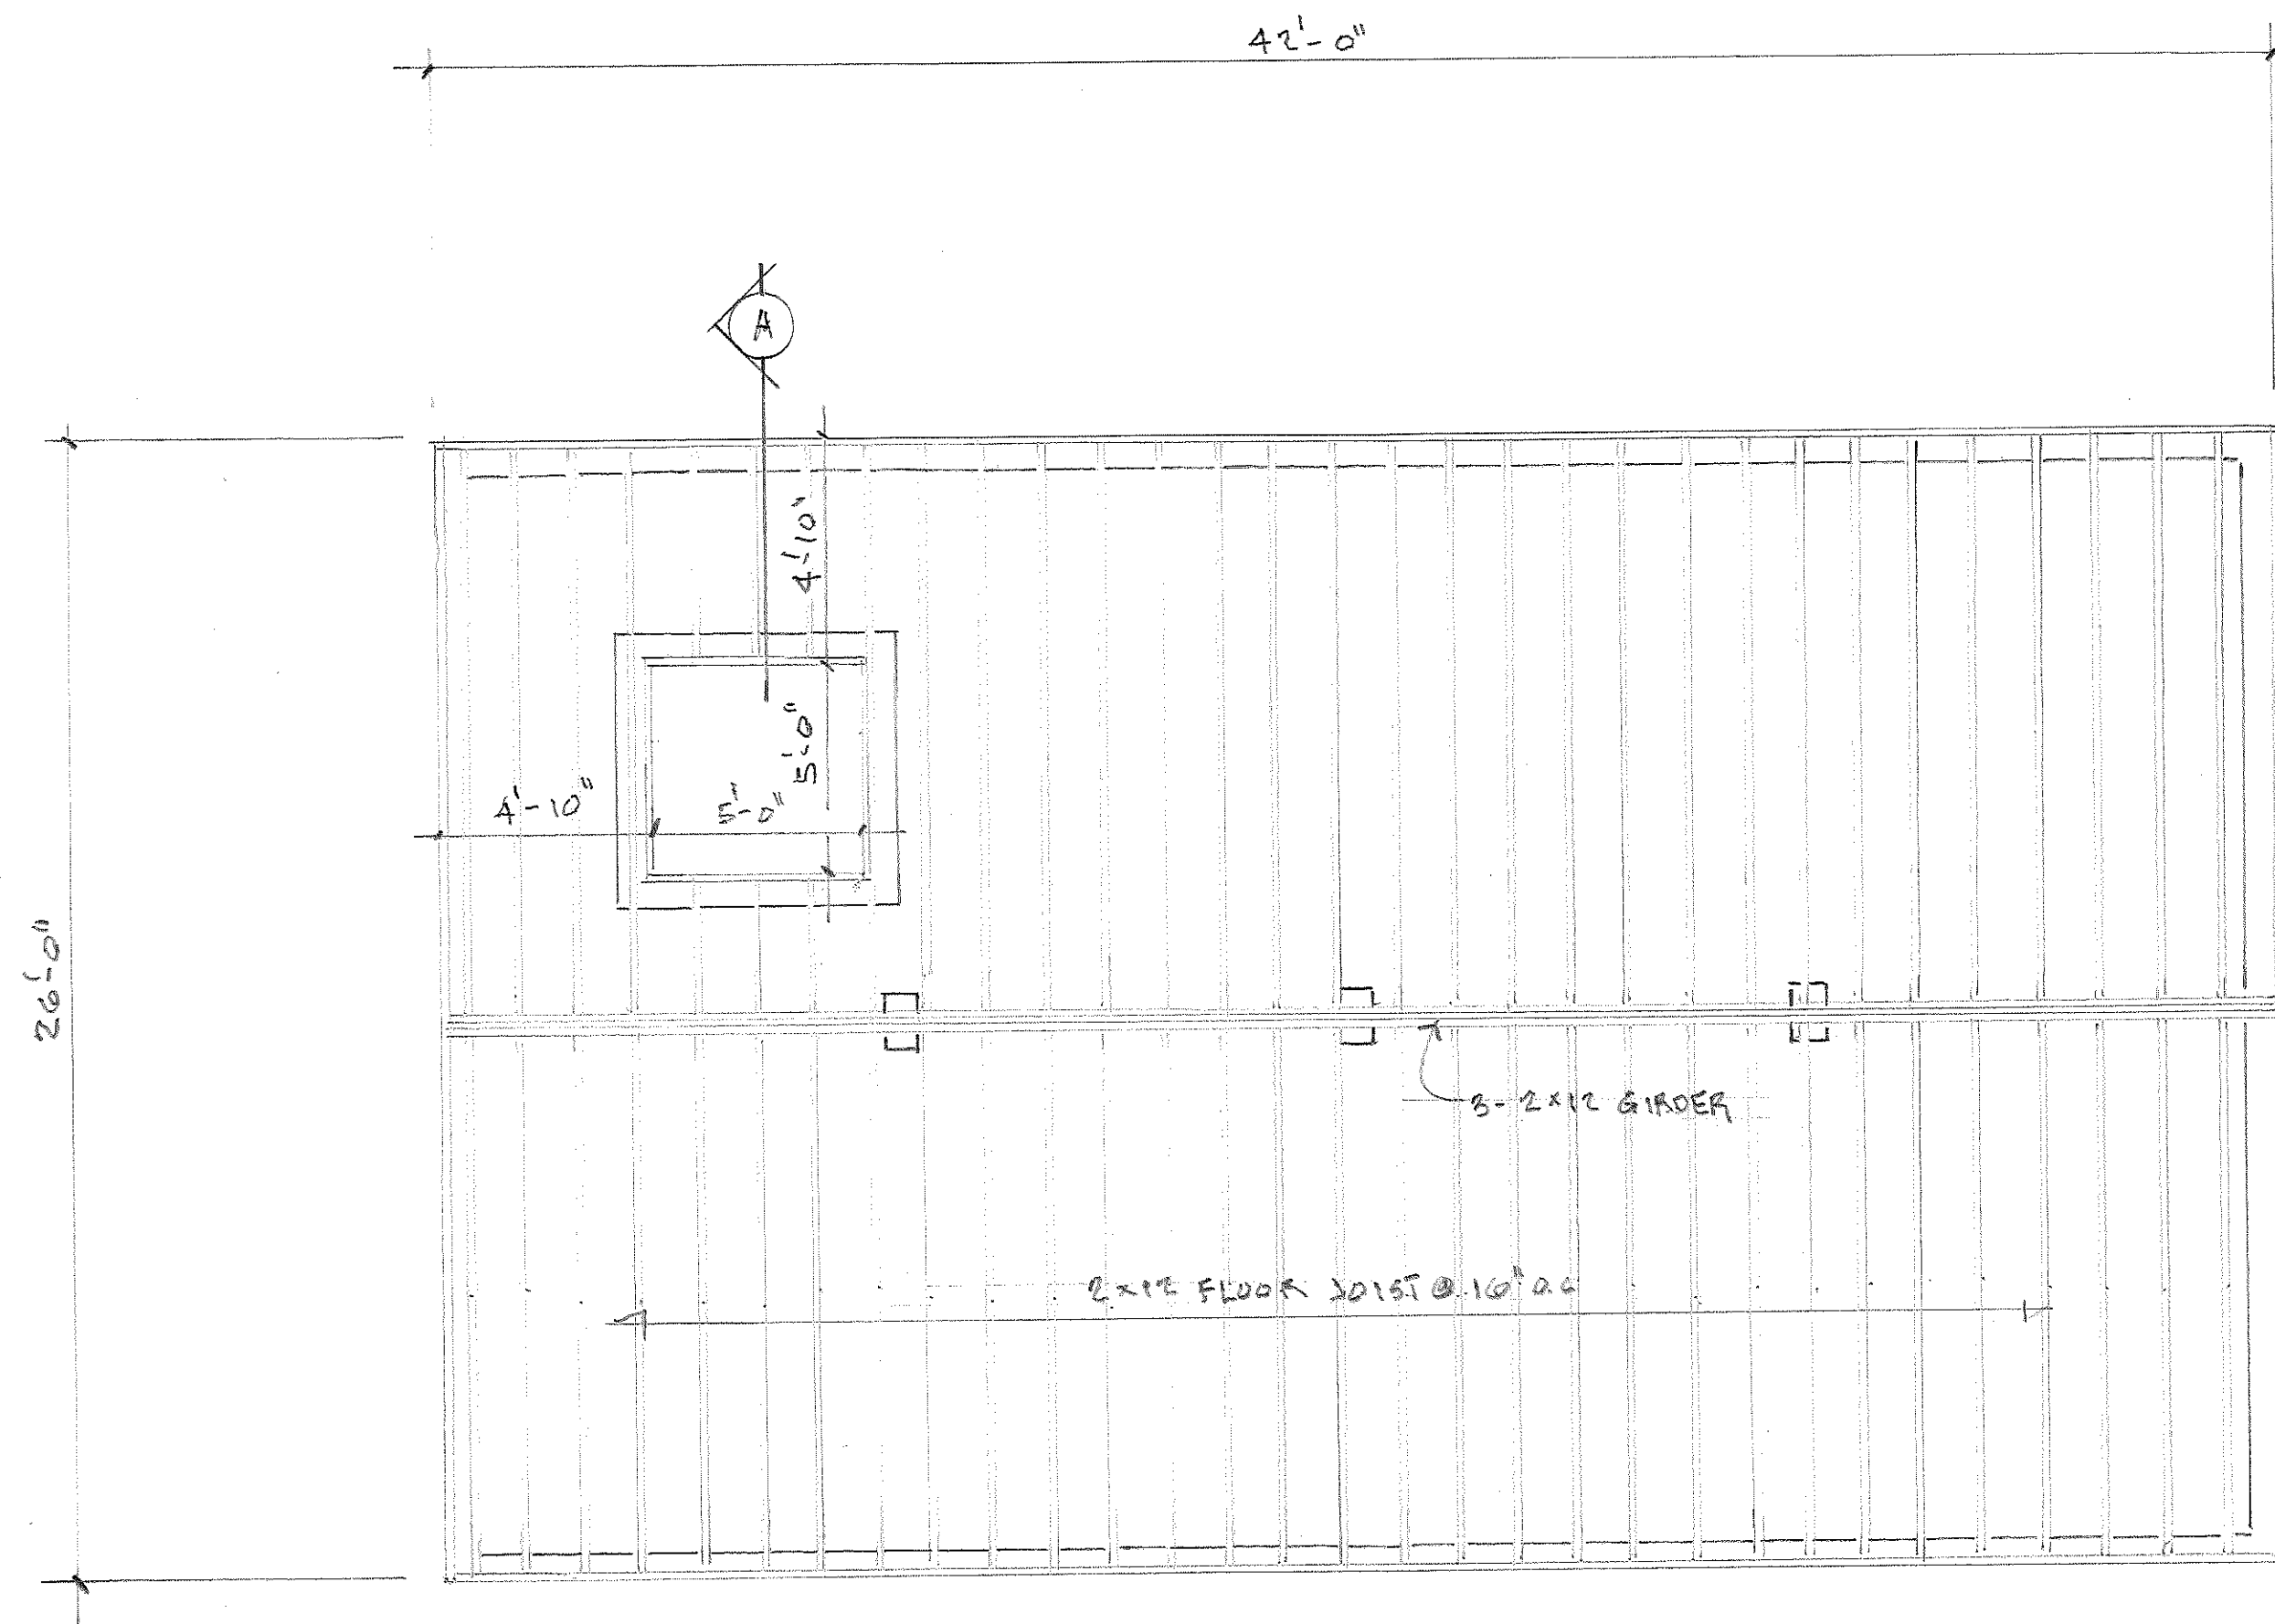


MAIN FLOOR FRAMING PLAN
SCALE $\frac{1}{4} = 1'-0"$

FLORIO BUILDING CO.
840 W MAIN ST.
SEVIERVILLE, TN 37862



BRUCE & LORI BENDER
3009 JOHN BOY TRAIL
SEVIERVILLE, TN 37862

SHEET 4 OF 8
5-6-24


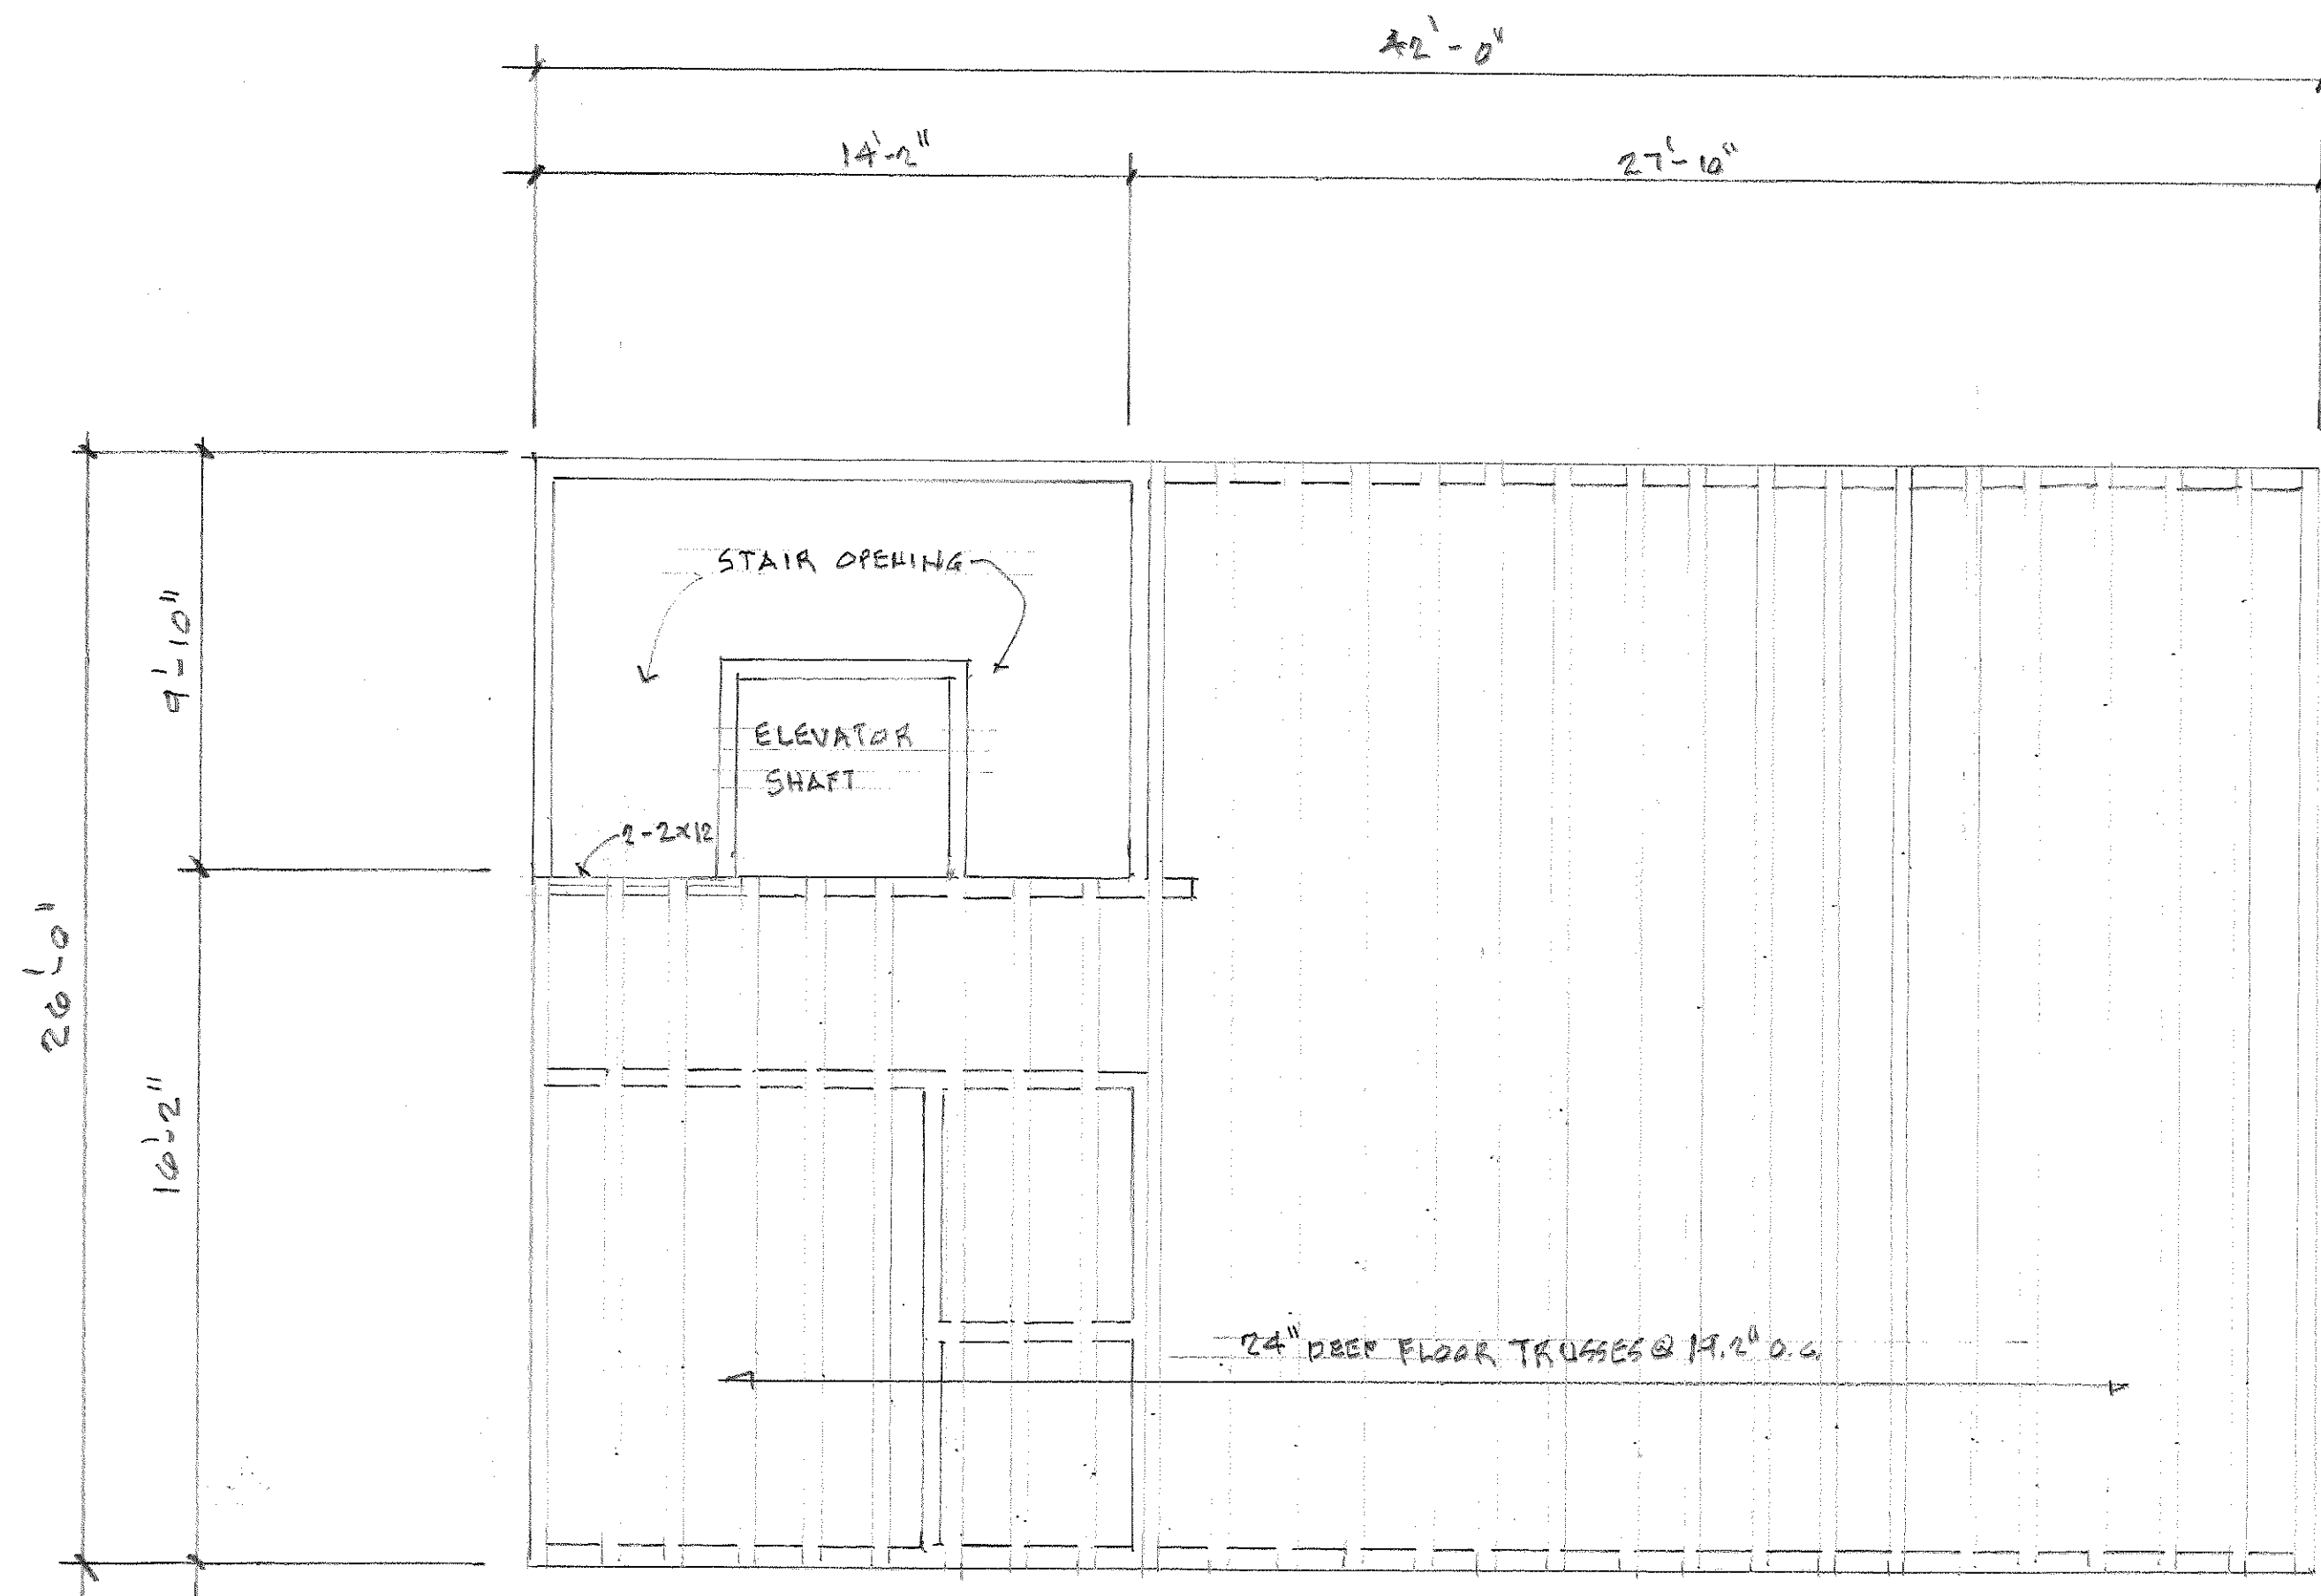


UPPER FLOOR FRAMING PLAN
SCALE 1/4" = 1'-0"

FLORIO BUILDING Co	BRUCE & LORI BENDER
840 W. MAIN ST.	3009 JOHN BOY TRAIL
SEVIERVILLE, TN 37862	SEVIERVILLE, TN 37862
SHEET 5 OF 8	
5-6-24	

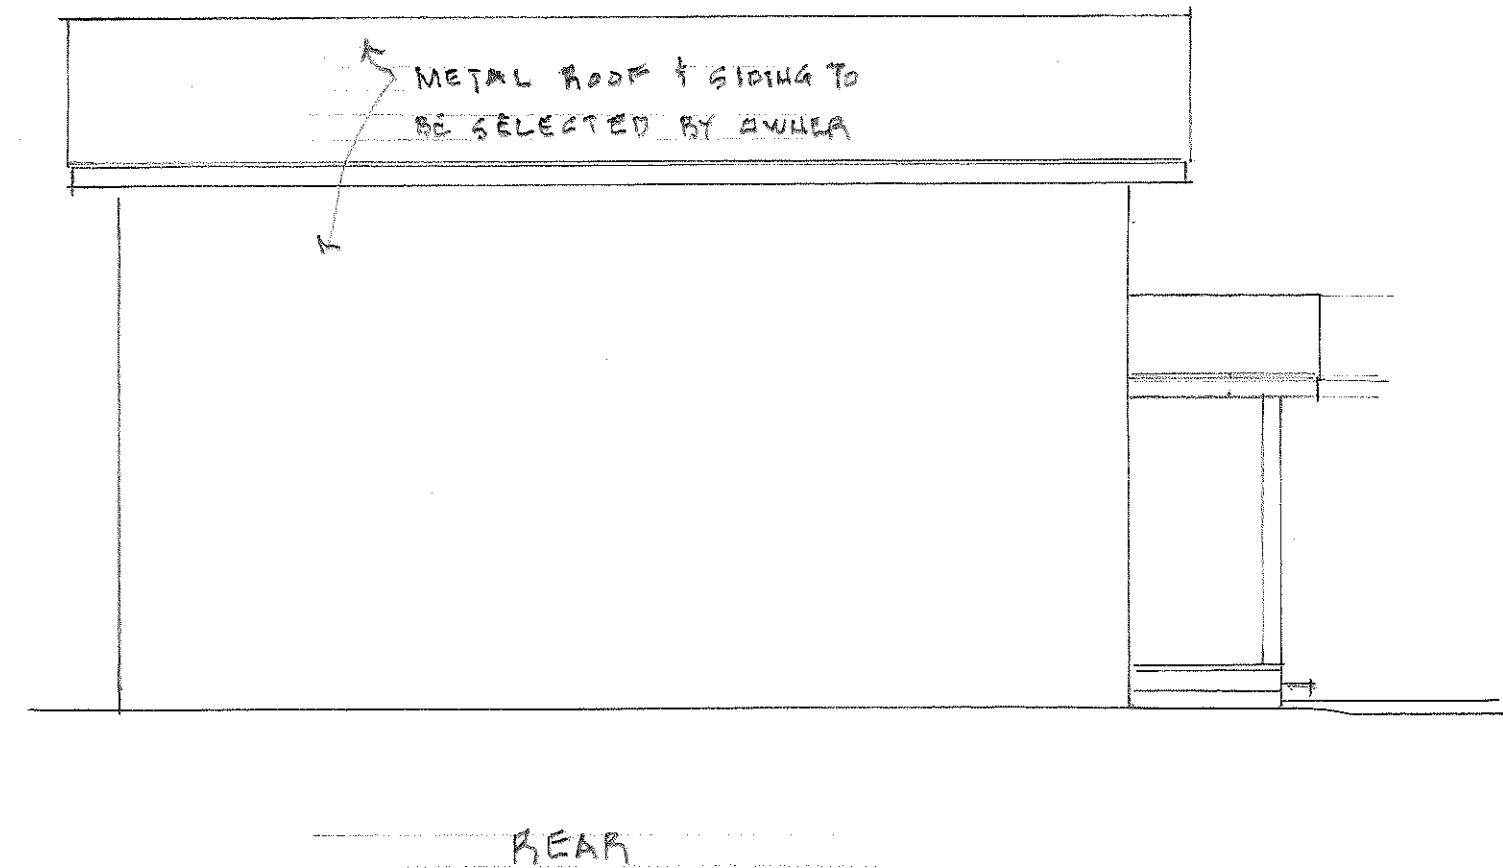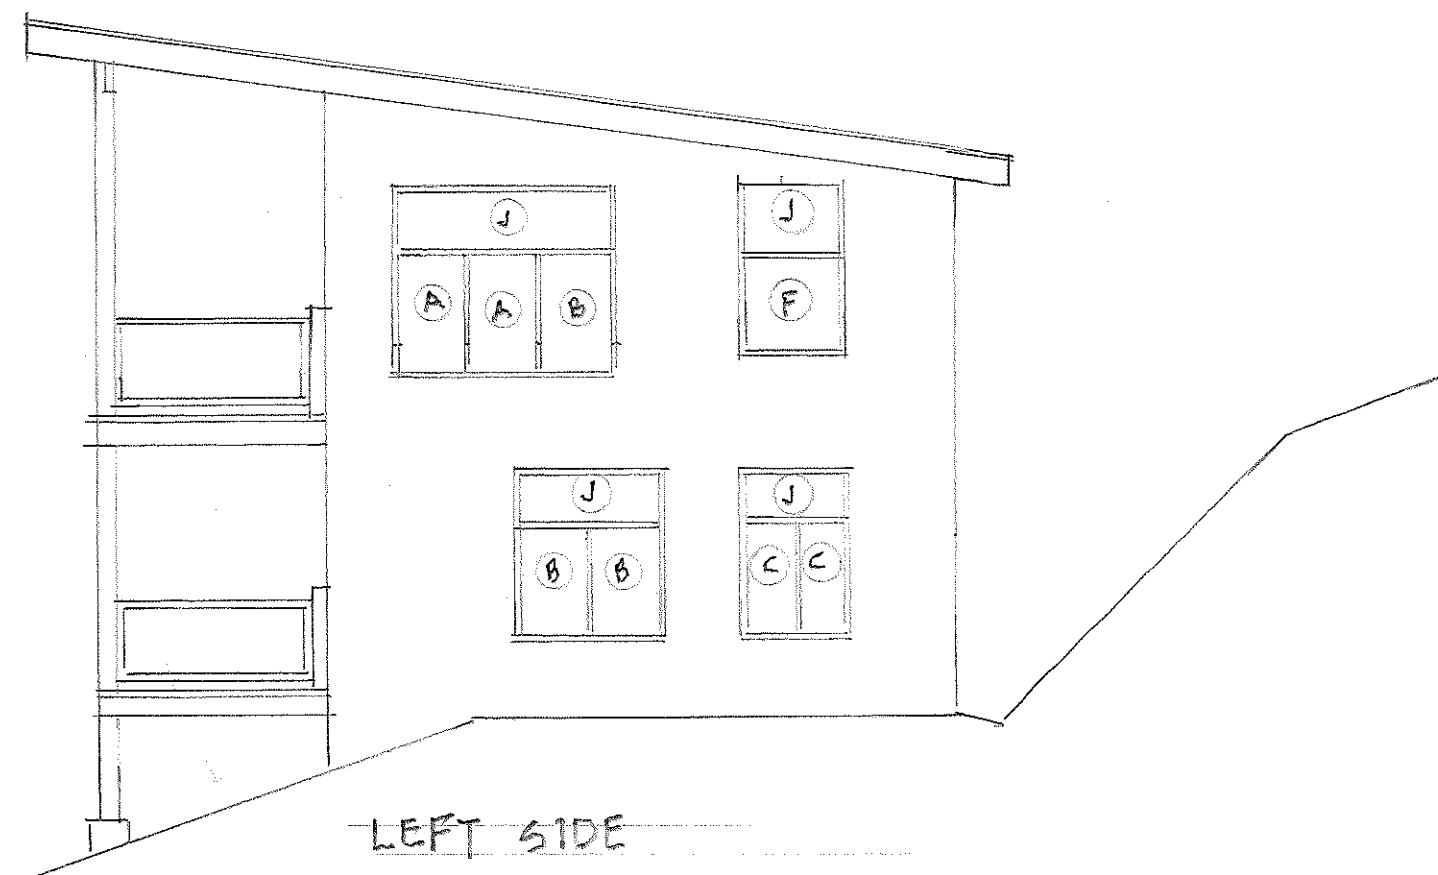


EXTERIOR ELEVATIONS @ 1/8" = 1'-0"

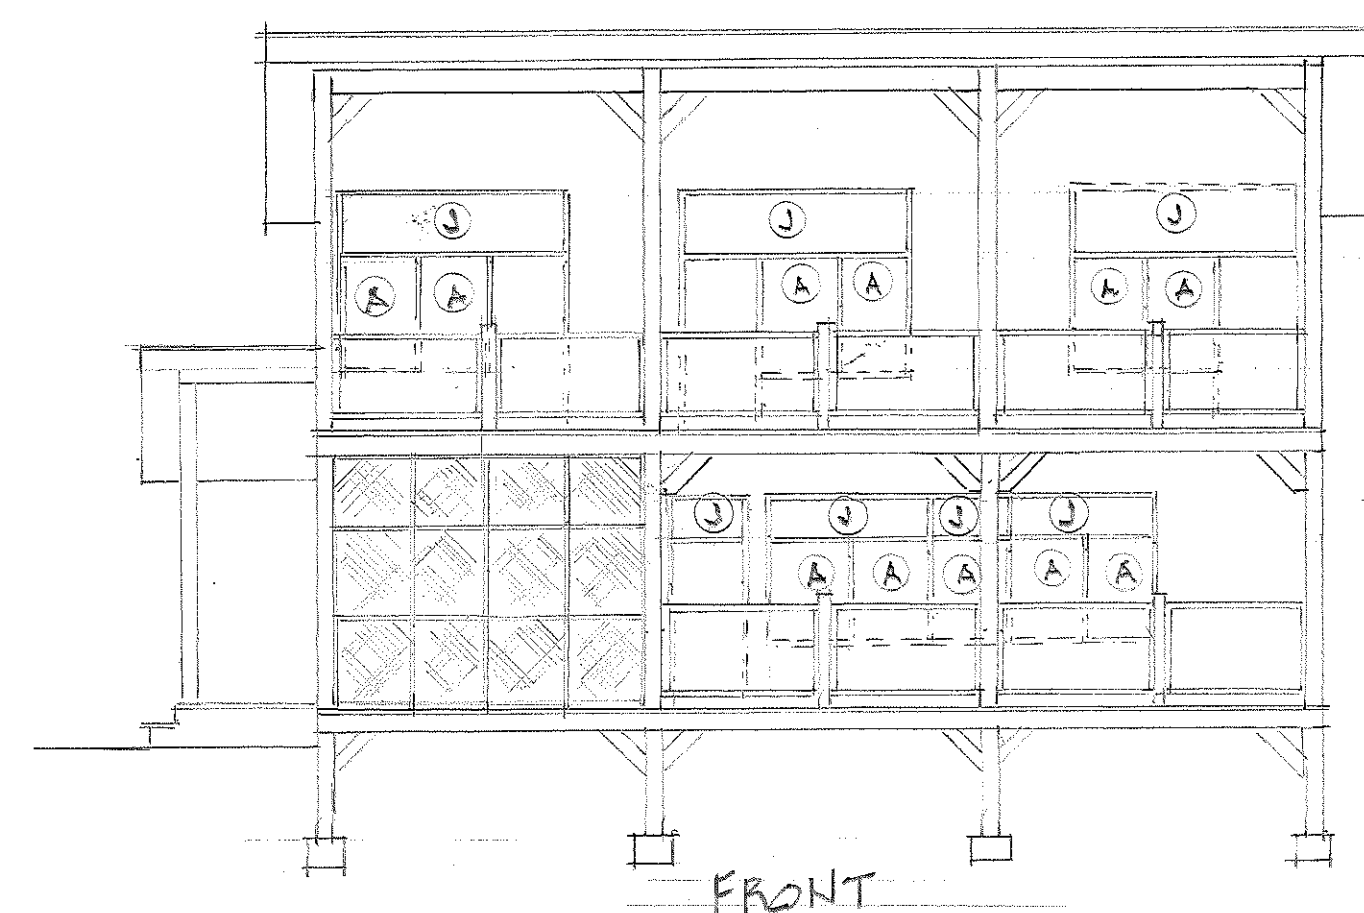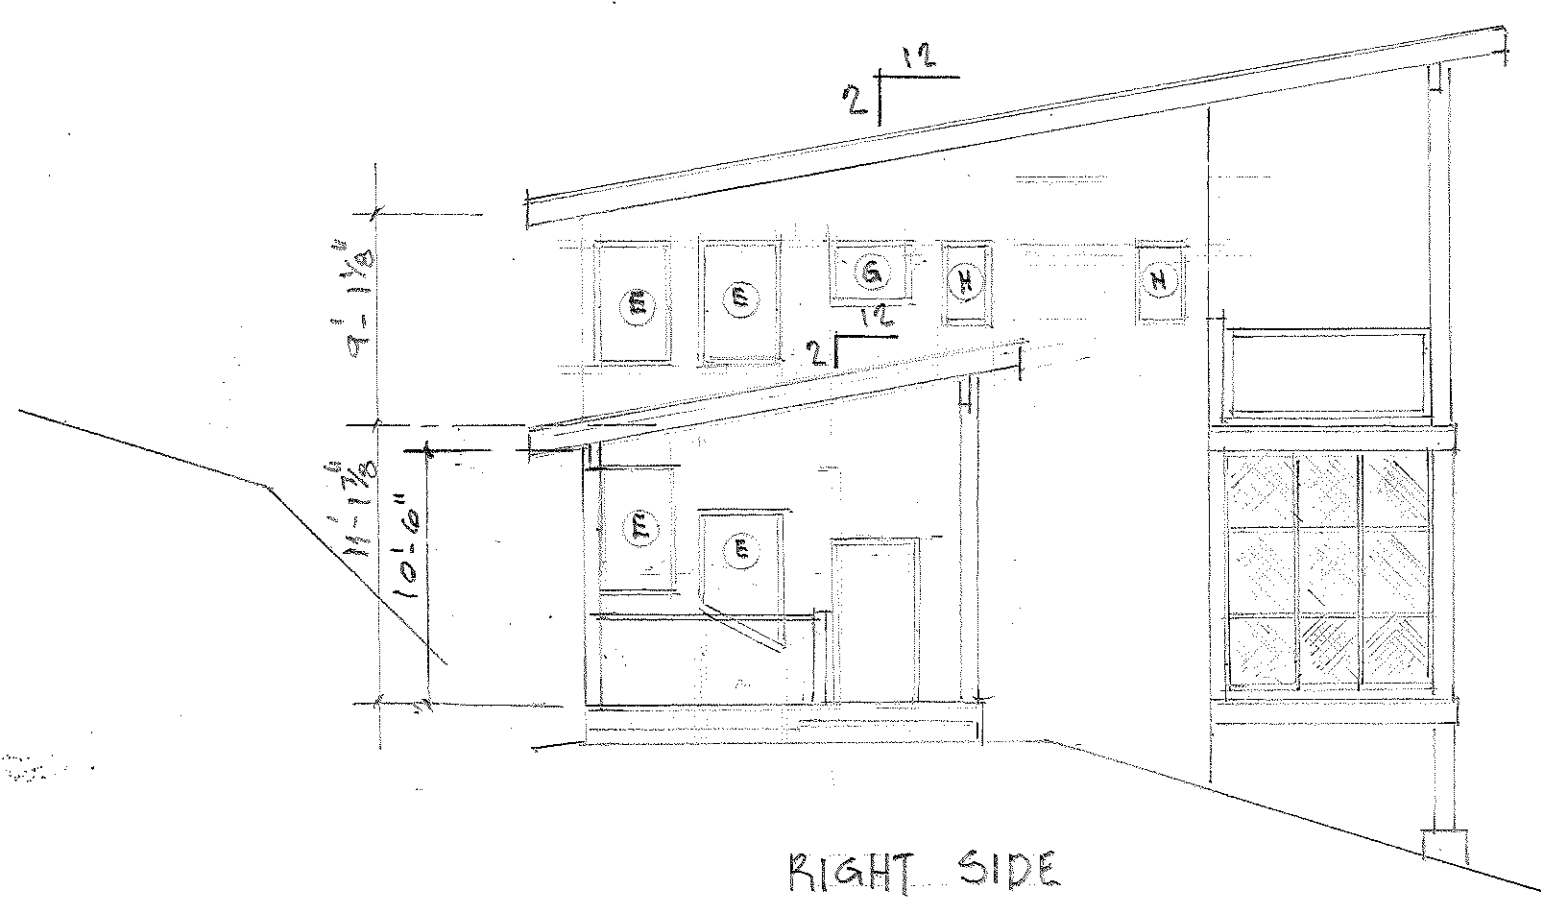

FLORIO BUILDING CO
340 W MAIN ST.
SEVIERVILLE, TN 37862


BRUCE & LORI BENDER
3009 JOHN BOY TRAIL
SEVIERVILLE, TN 37862

SHEET 6 OF 8
5-6-24

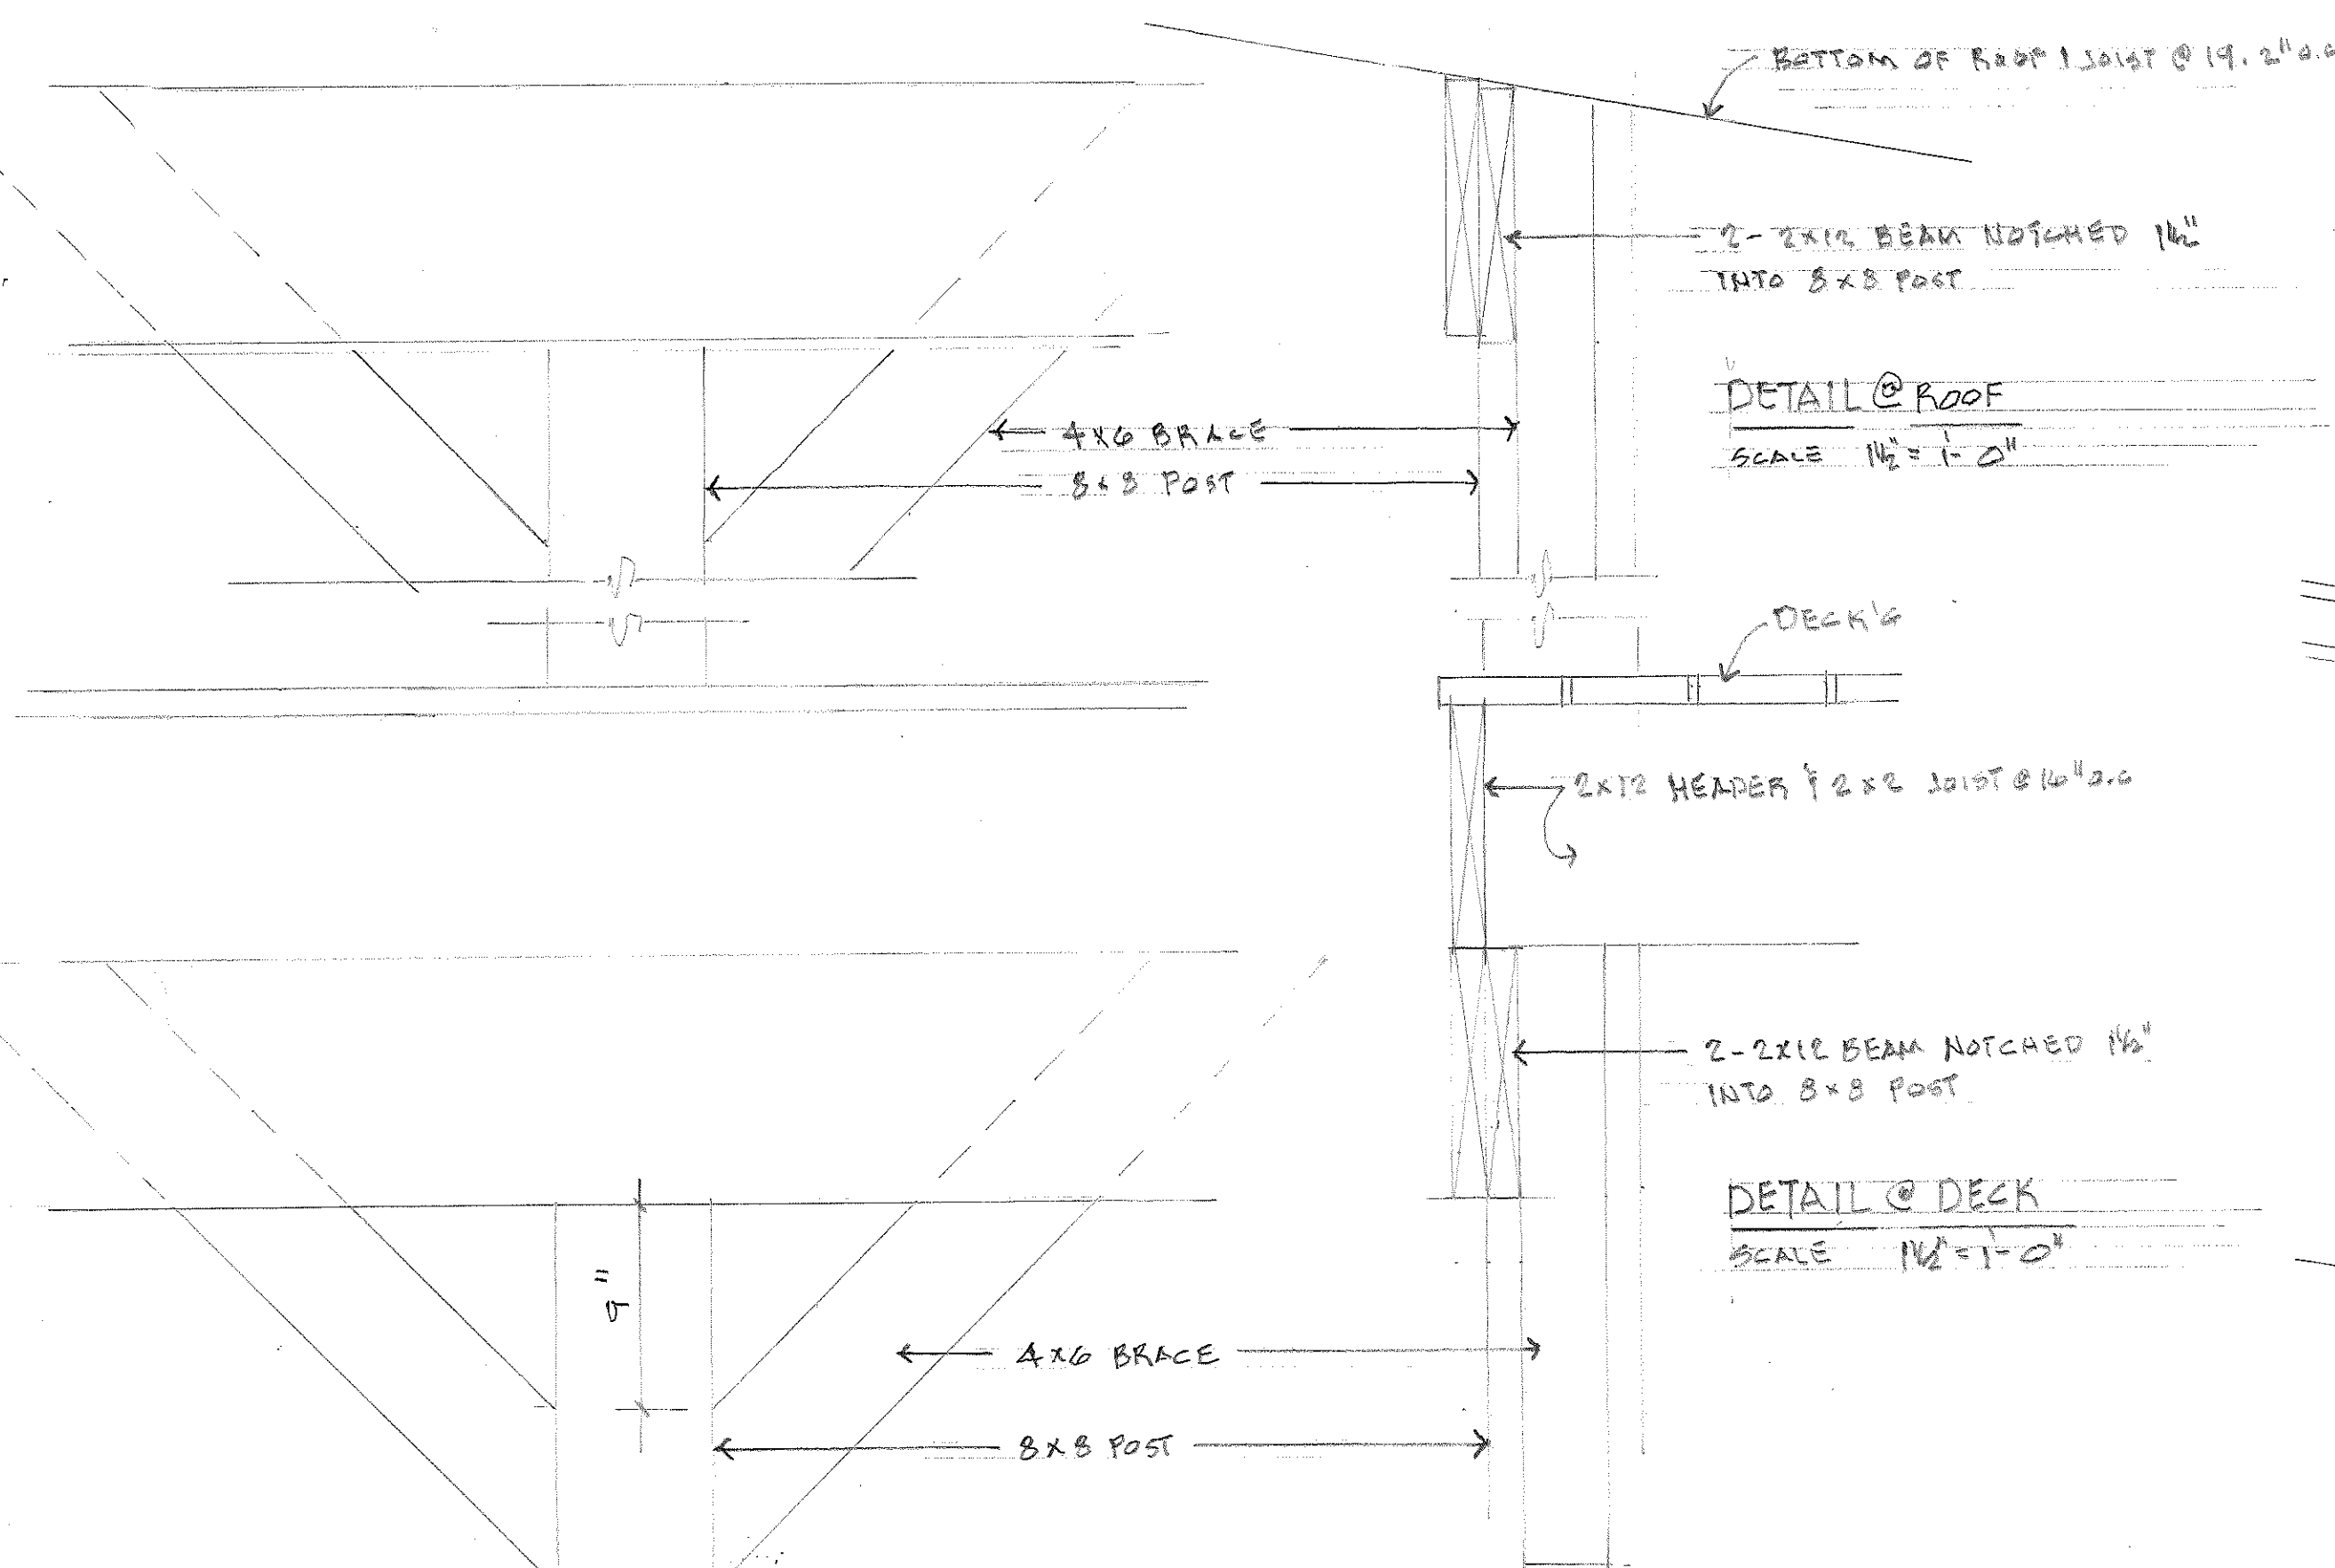

WINDOW SCHEDULE

A	FIXED	32" x 52"
B	CASEMENT	34" x 52"
C	CASEMENT	28" x 52"
D	CASEMENT	28" x 52"
E	FIXED	SEE DETAIL THIS SHEET
F	FIXED	48" x 42"
G	FIXED	32" x 32"
H	CASEMENT	28" x 32"
J	FIXED	18" HIGH

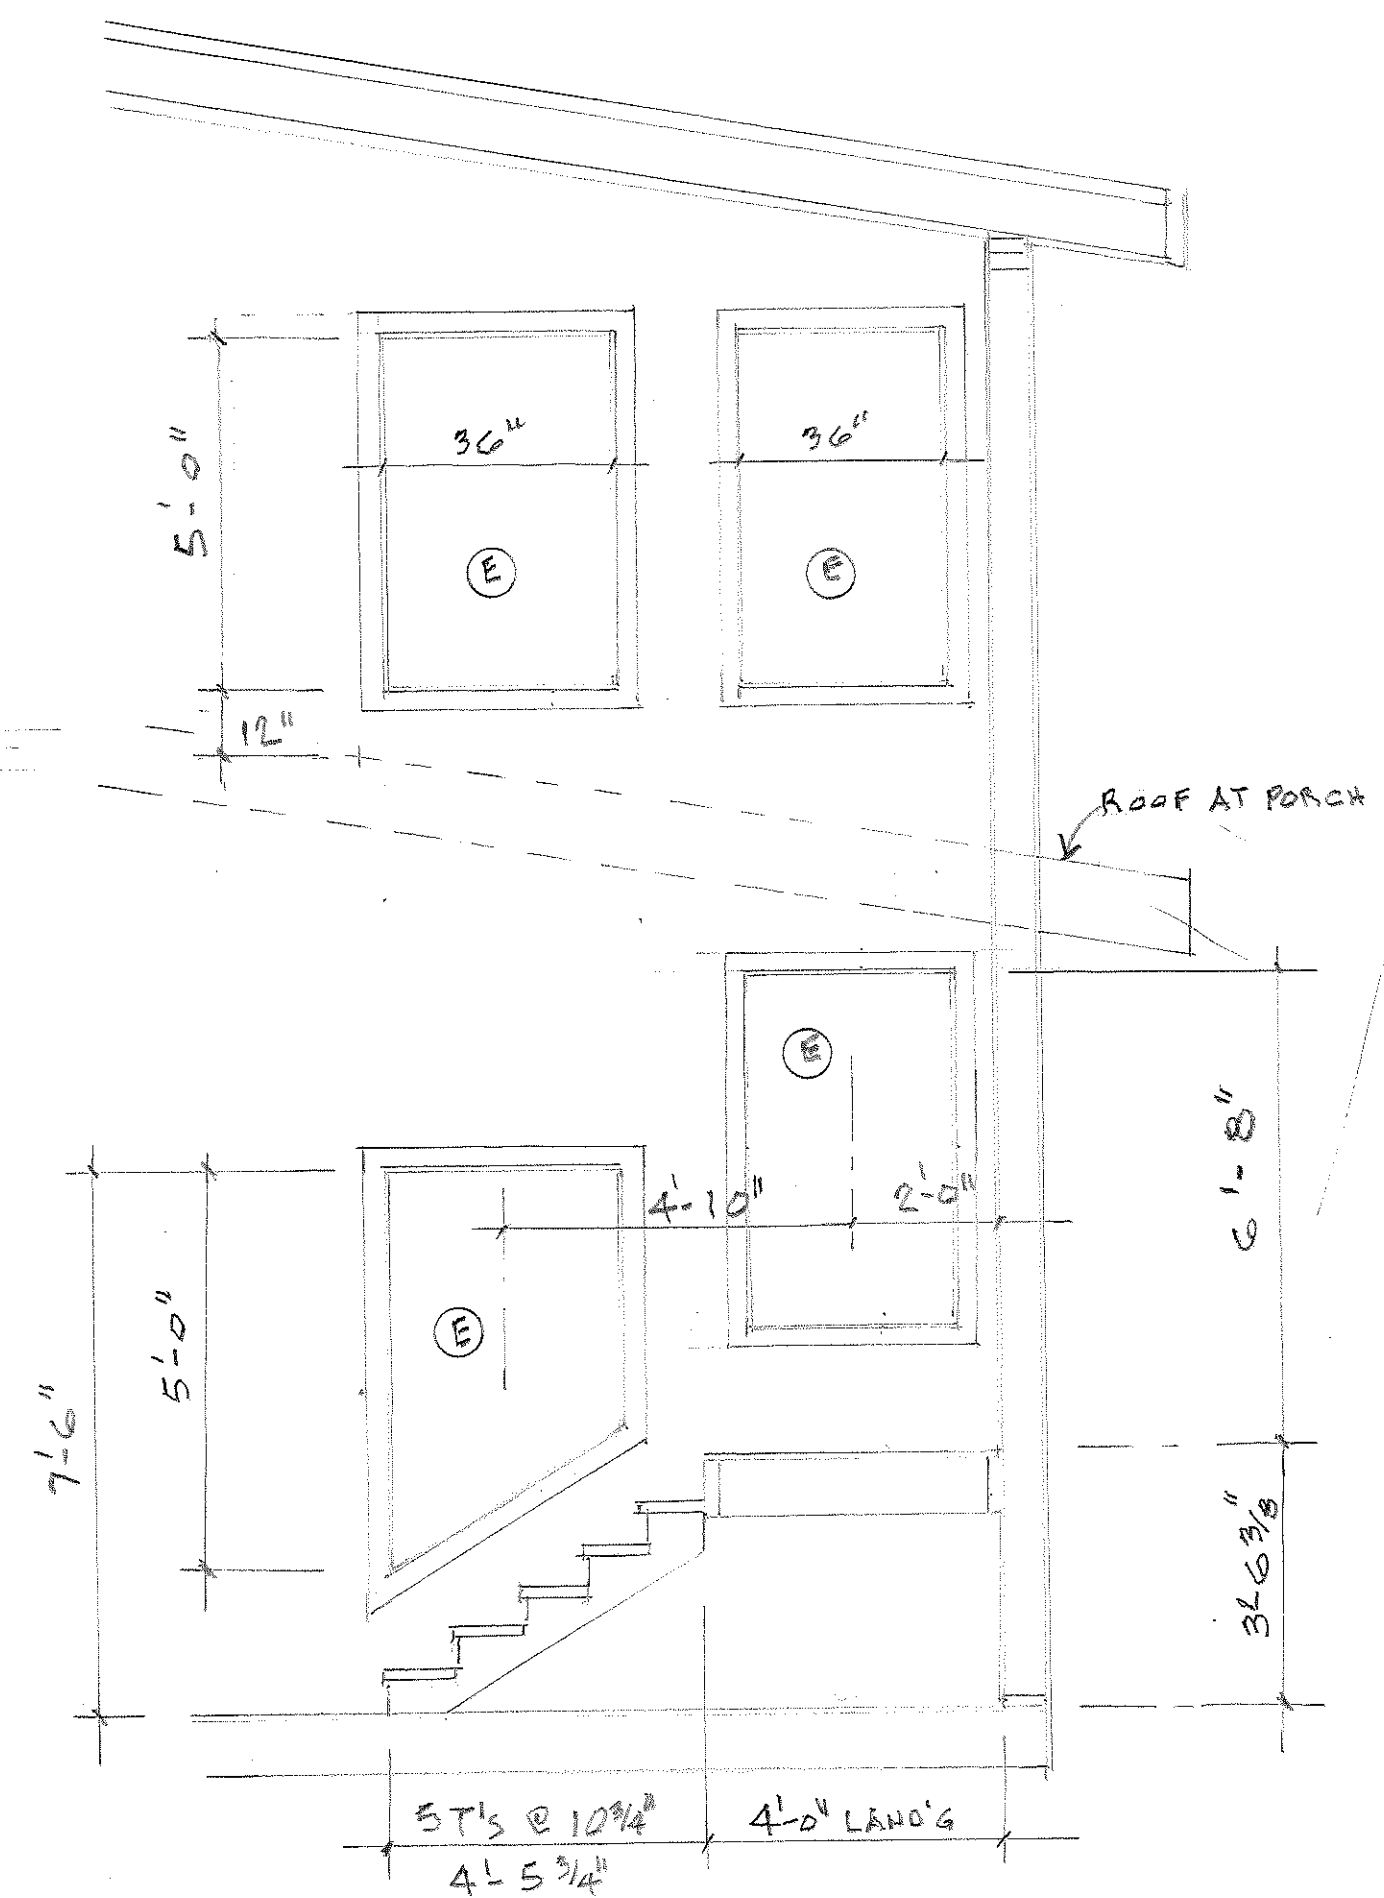

STAIR & WINDOW DETAIL

SCALE 3/8" = 1'-0"

FLORIO BUILDING CO.
840 W. MAIN ST.
SEVIERVILLE, TN 37862

BRICE & LORT BENDER
3009 JOHN BOY TRAIL
SEVIERVILLE, TN 37862

SHEET 3 OF 3
5-6-24