


JOSE FEIT
SUGAR MAPLE LOOP
SEVIERVILLE, TN


SHEET 1 OF 5 8-28-22
REVISED 10-5-22

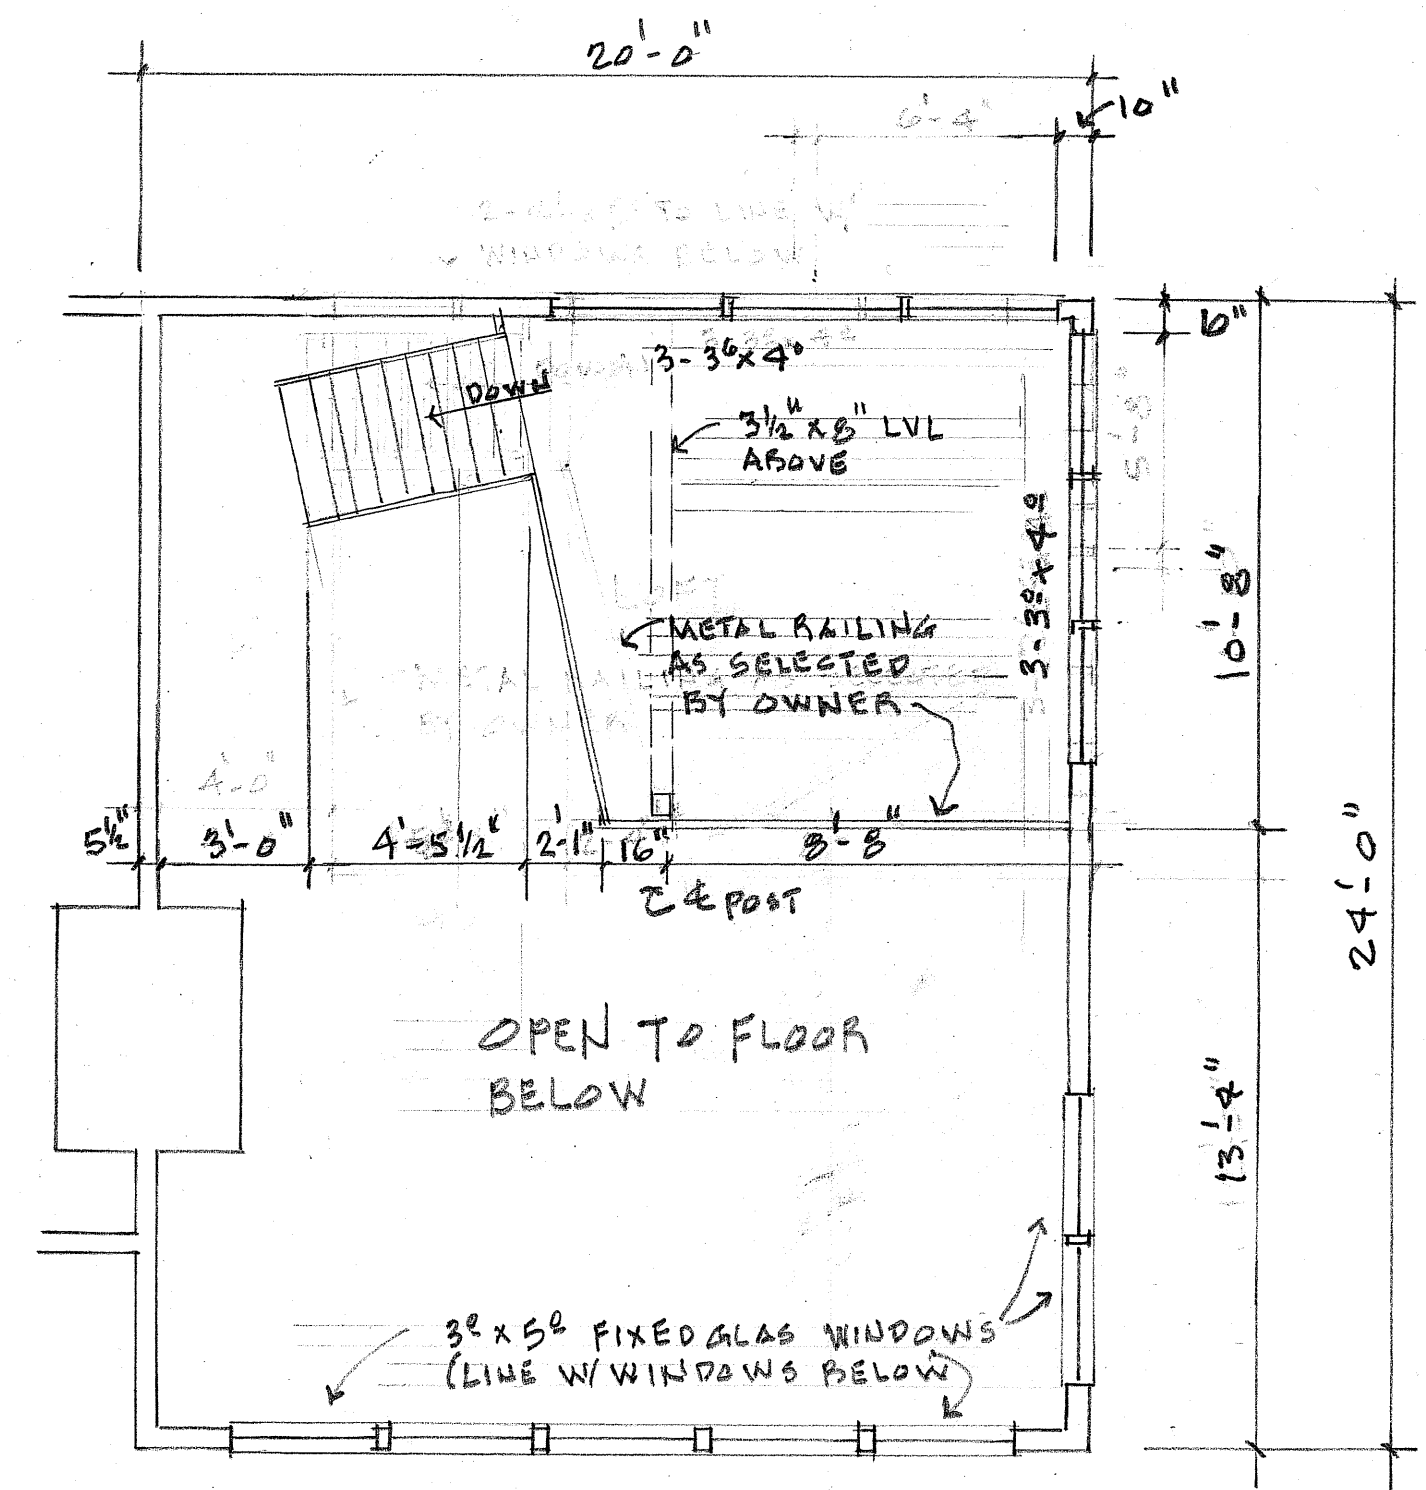

UPPER FLOOR PLAN
SCALE ——— $\frac{1}{4}" = 1' - 0"$

FLORIO BUILDING CO. JOSH FEIT
840 WEST MAIN ST. SUGAR MAPLE LOOP
SEVIERVILLE, TN. SEVIERVILLE, TN


SHEET 2 OF 5 8-28-22
REVISED 10-5-22

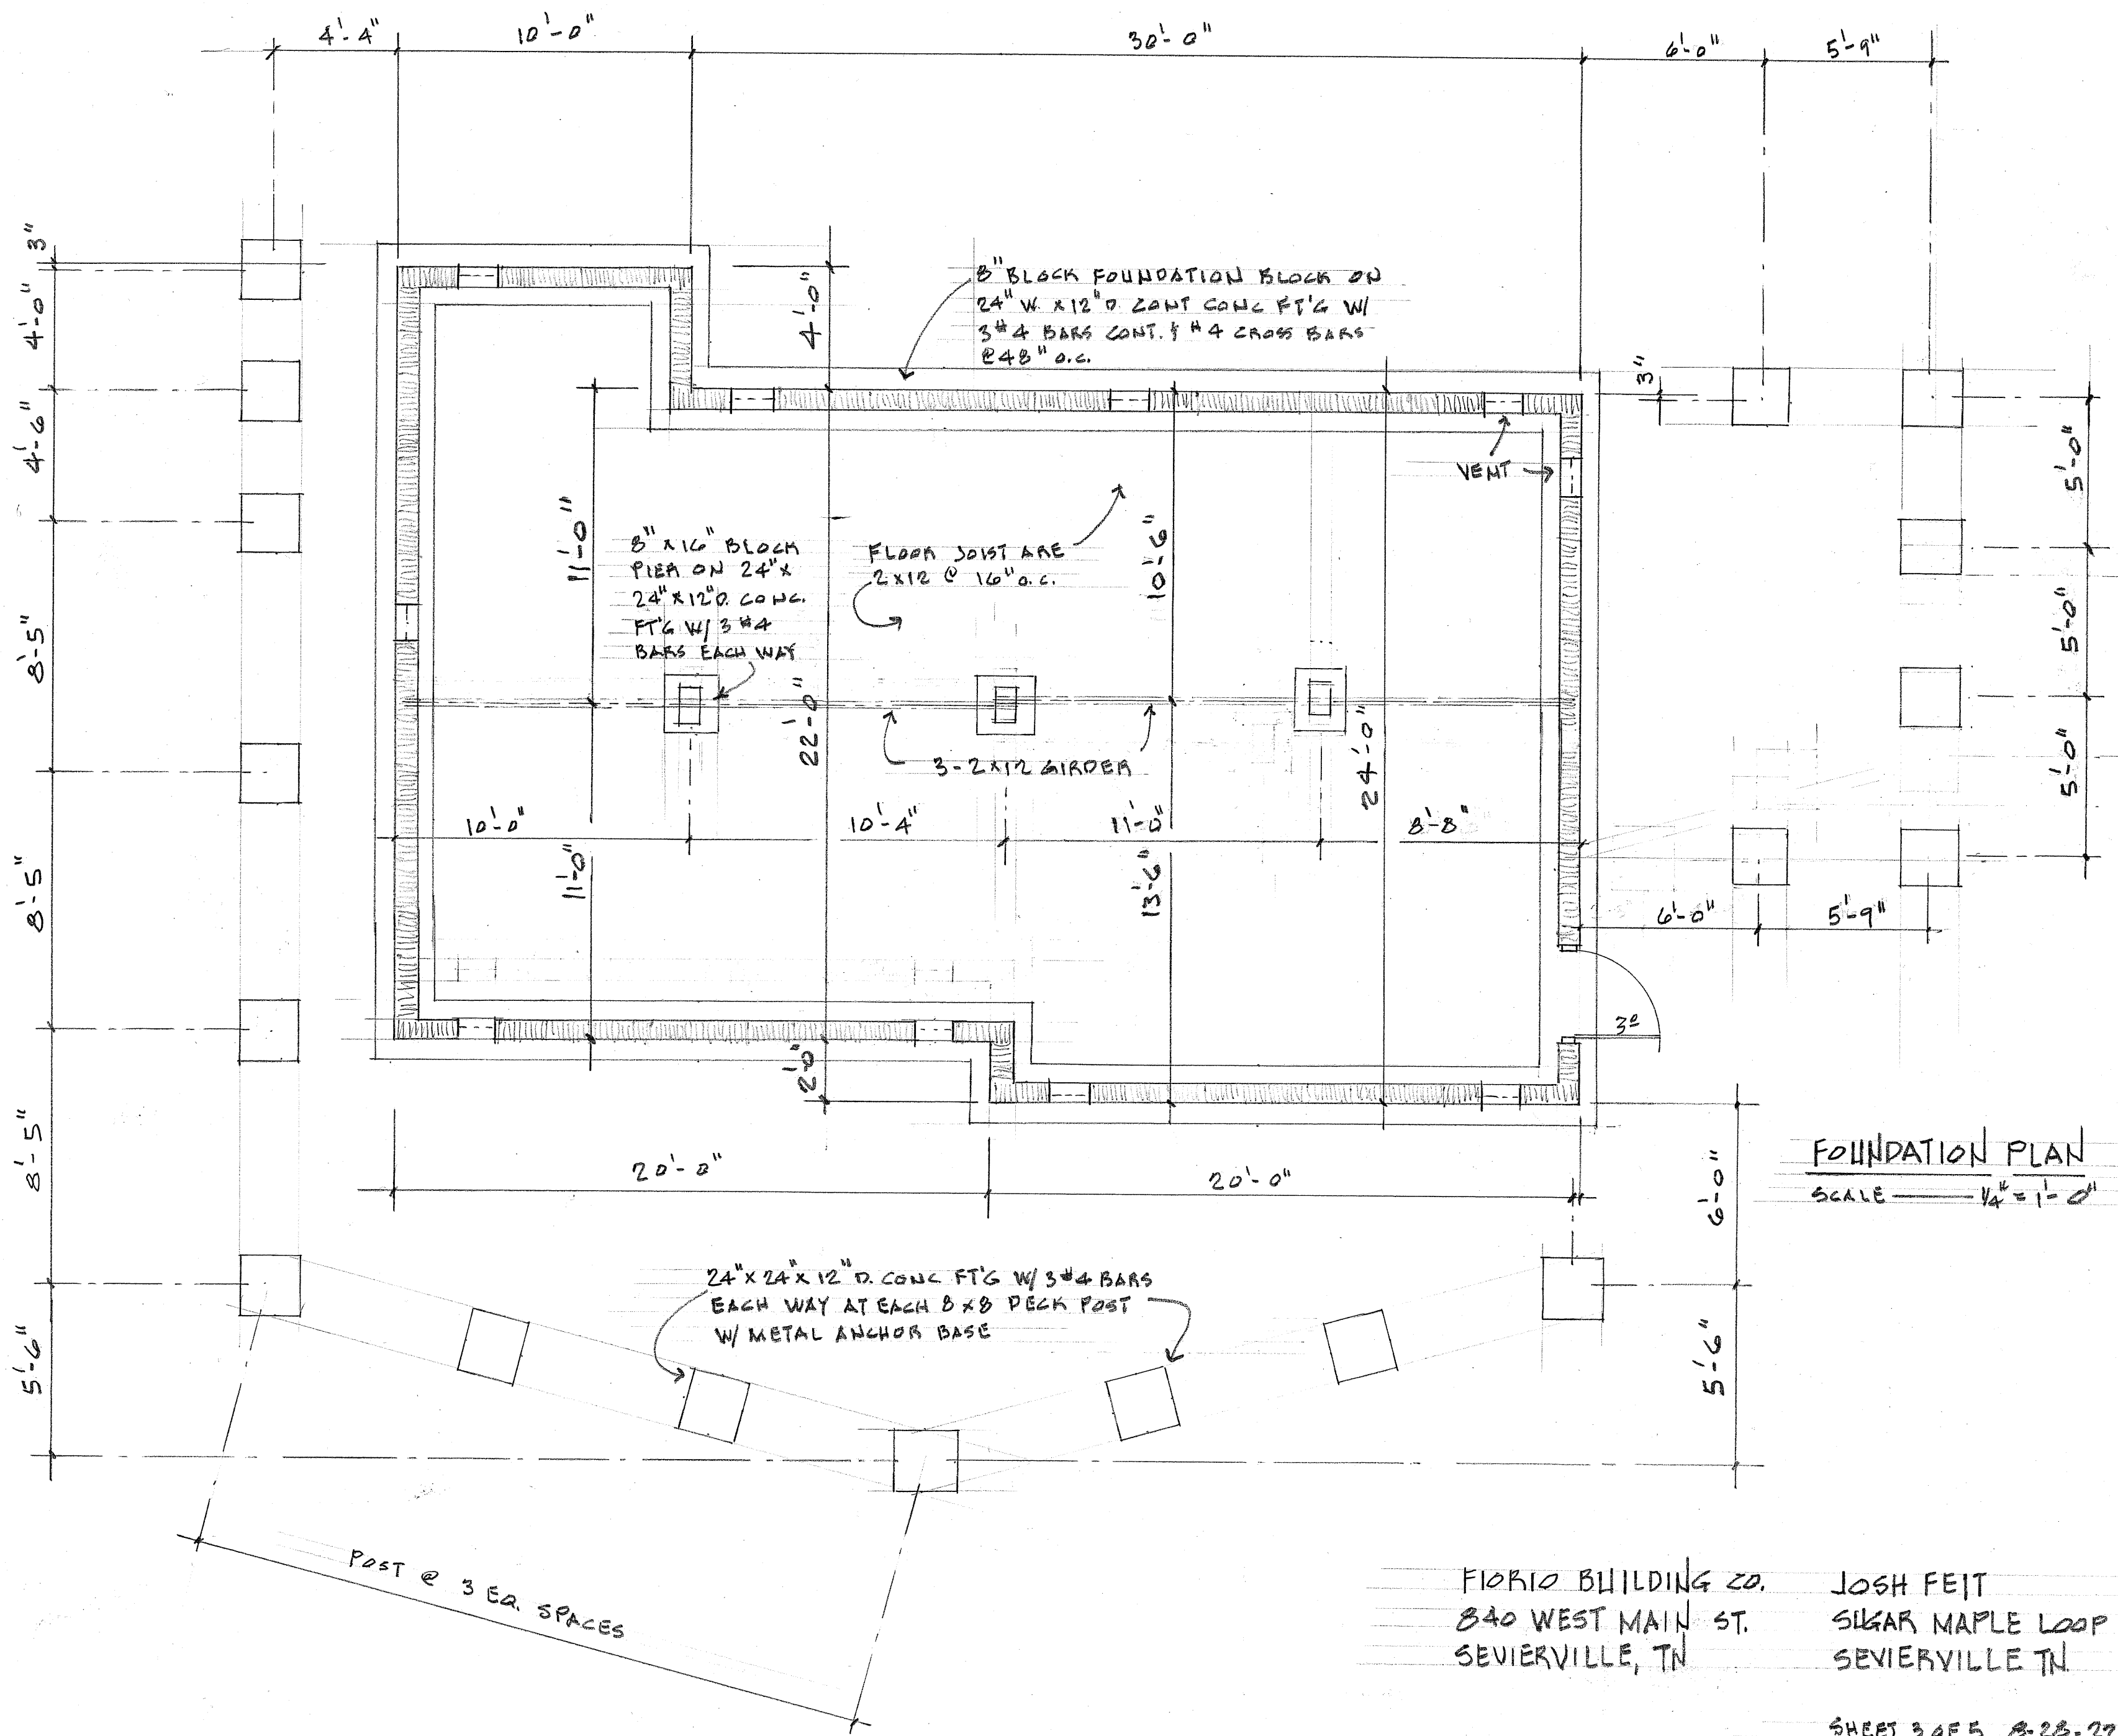

FOUNDATION PLAN
SCALE — 1/4" = 1'-0"


FLORIO BUILDING CO. JOSH FEIT
840 WEST MAIN ST. SUGAR MAPLE LOOP
SEVIERVILLE, TN SEVIERVILLE TN

SHEET 3 OF 5 8-28-22
REVISED 10-5-22

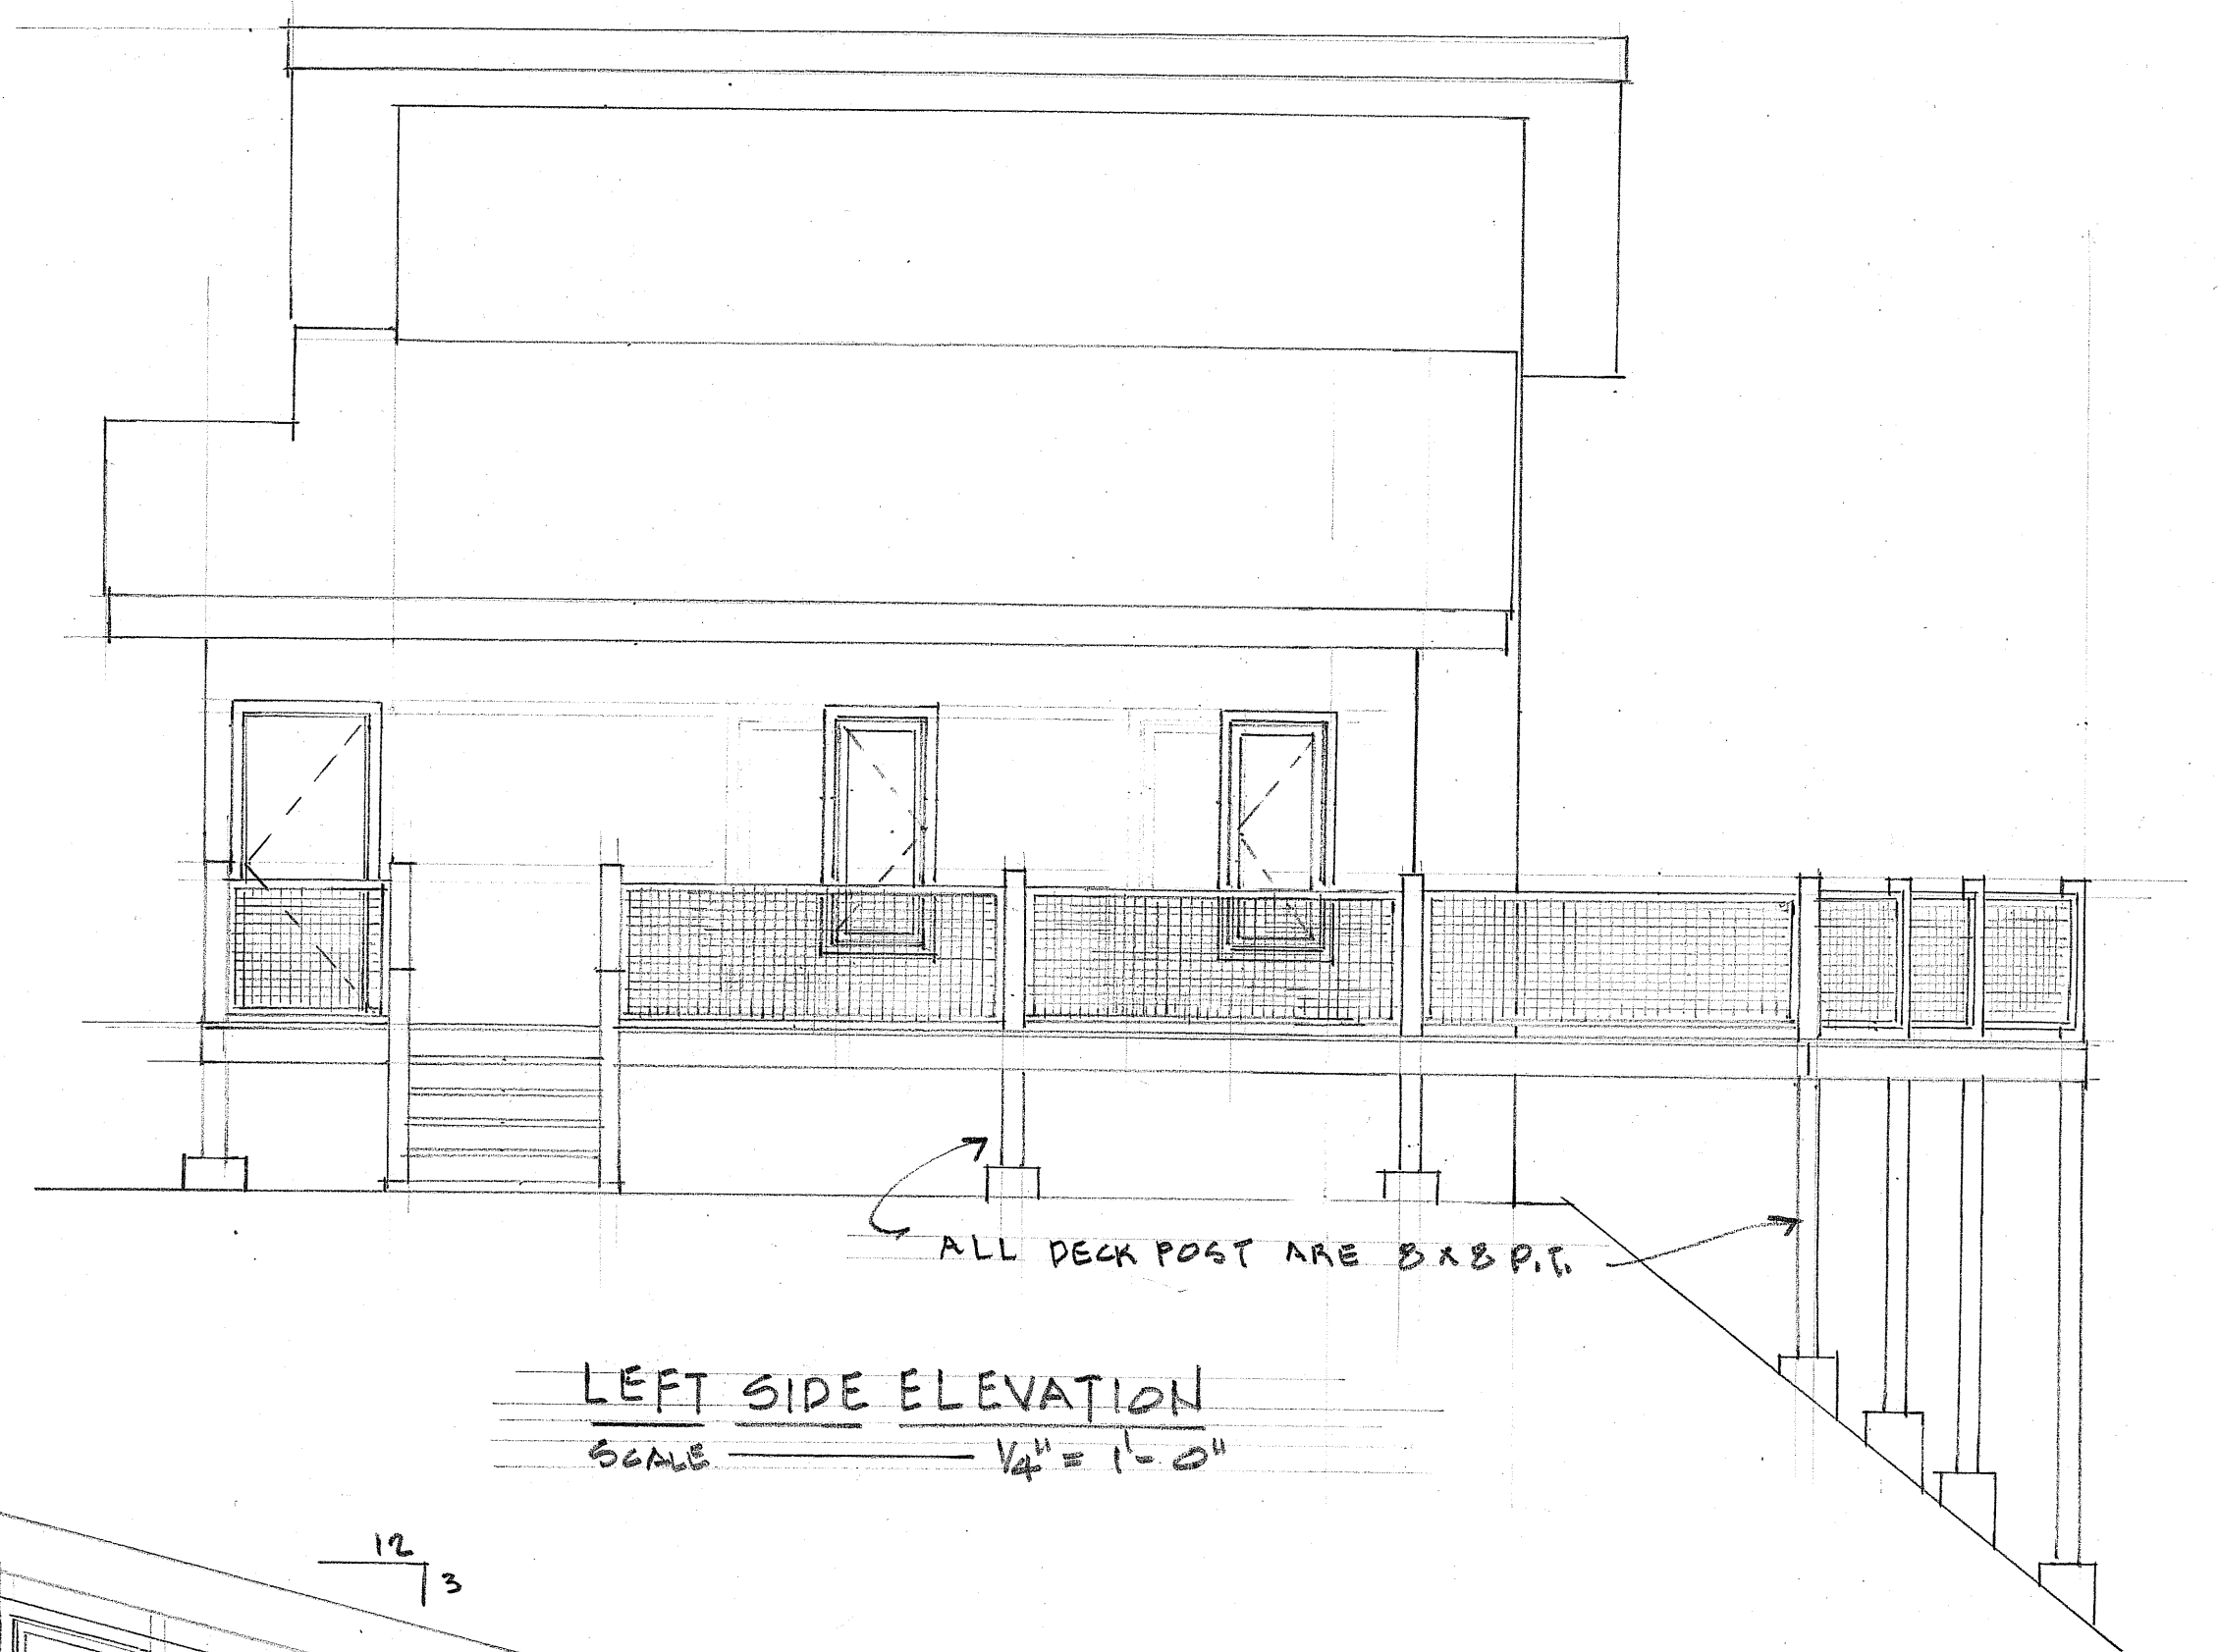

LEFT SIDE ELEVATION

SCALE 1/4" = 1'-0"

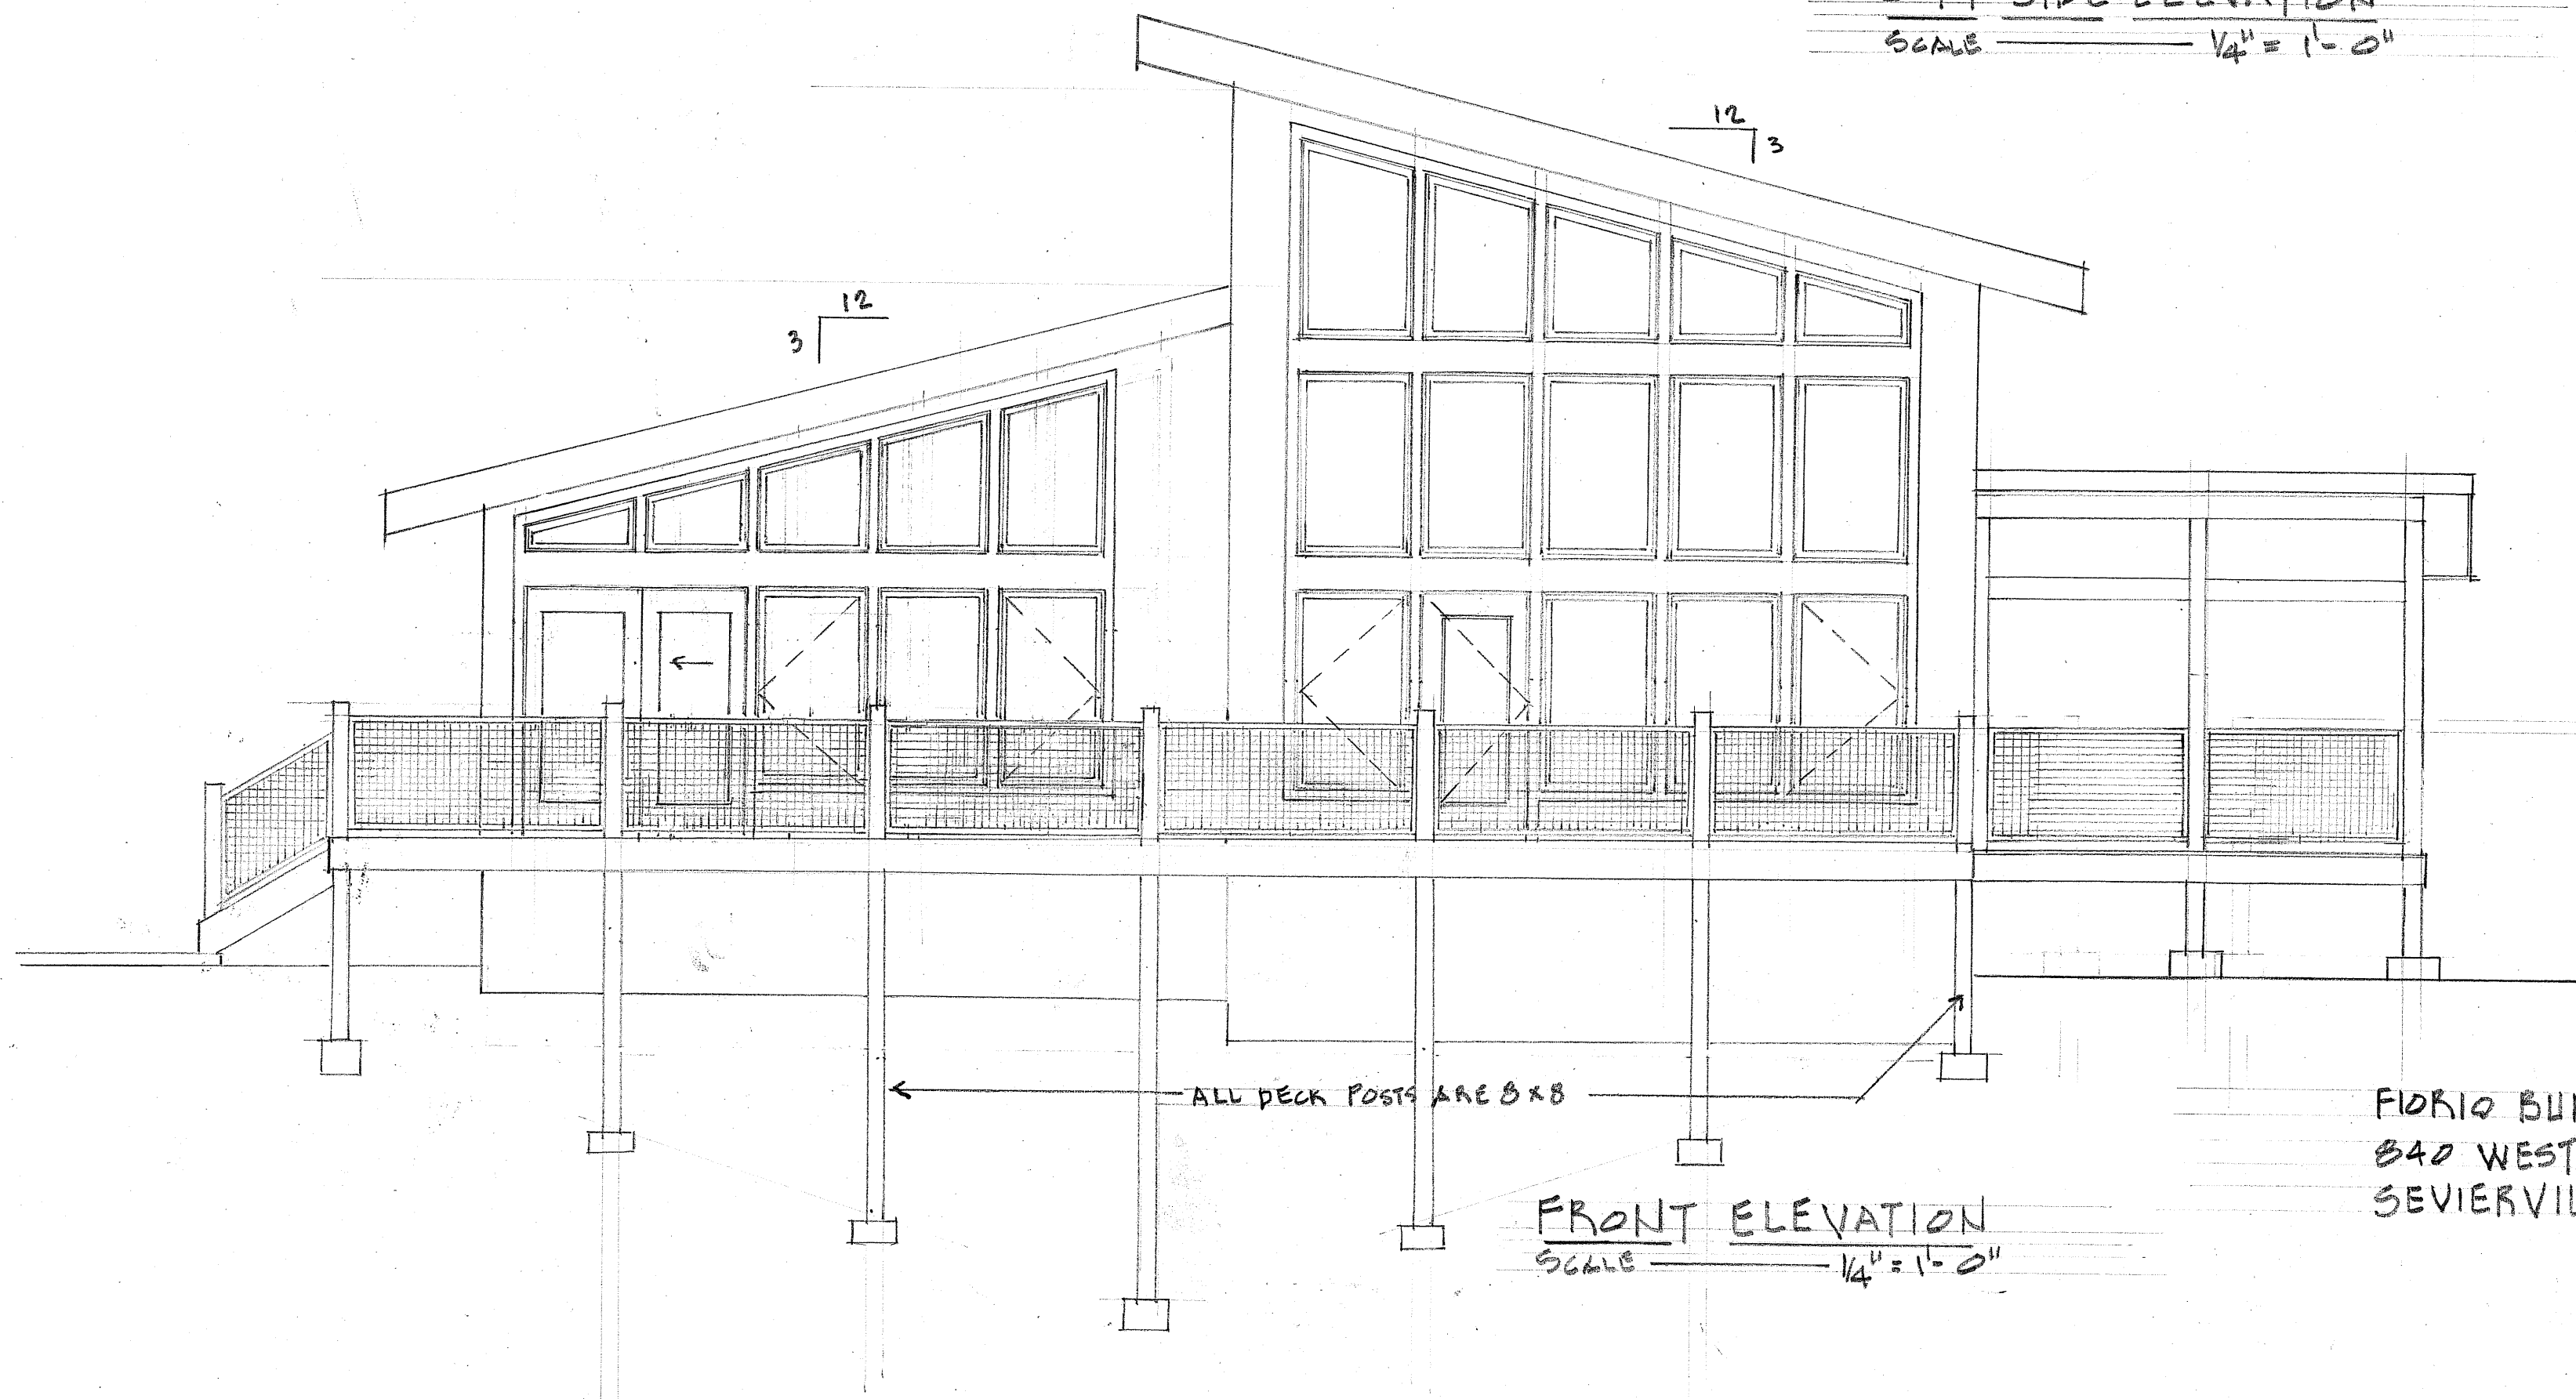


FRONT ELEVATION

SCALE 1/4" = 1'-0"


FLORIO BUILDING CO.
840 WEST MAIN ST.
SEVIERVILLE, TN.

JOSH FEIT
SUGAR MAPLE LOOP
SEVIERVILLE, TN.

SHEET 4 OF 5 8-28-22
REVISED 10-5-22

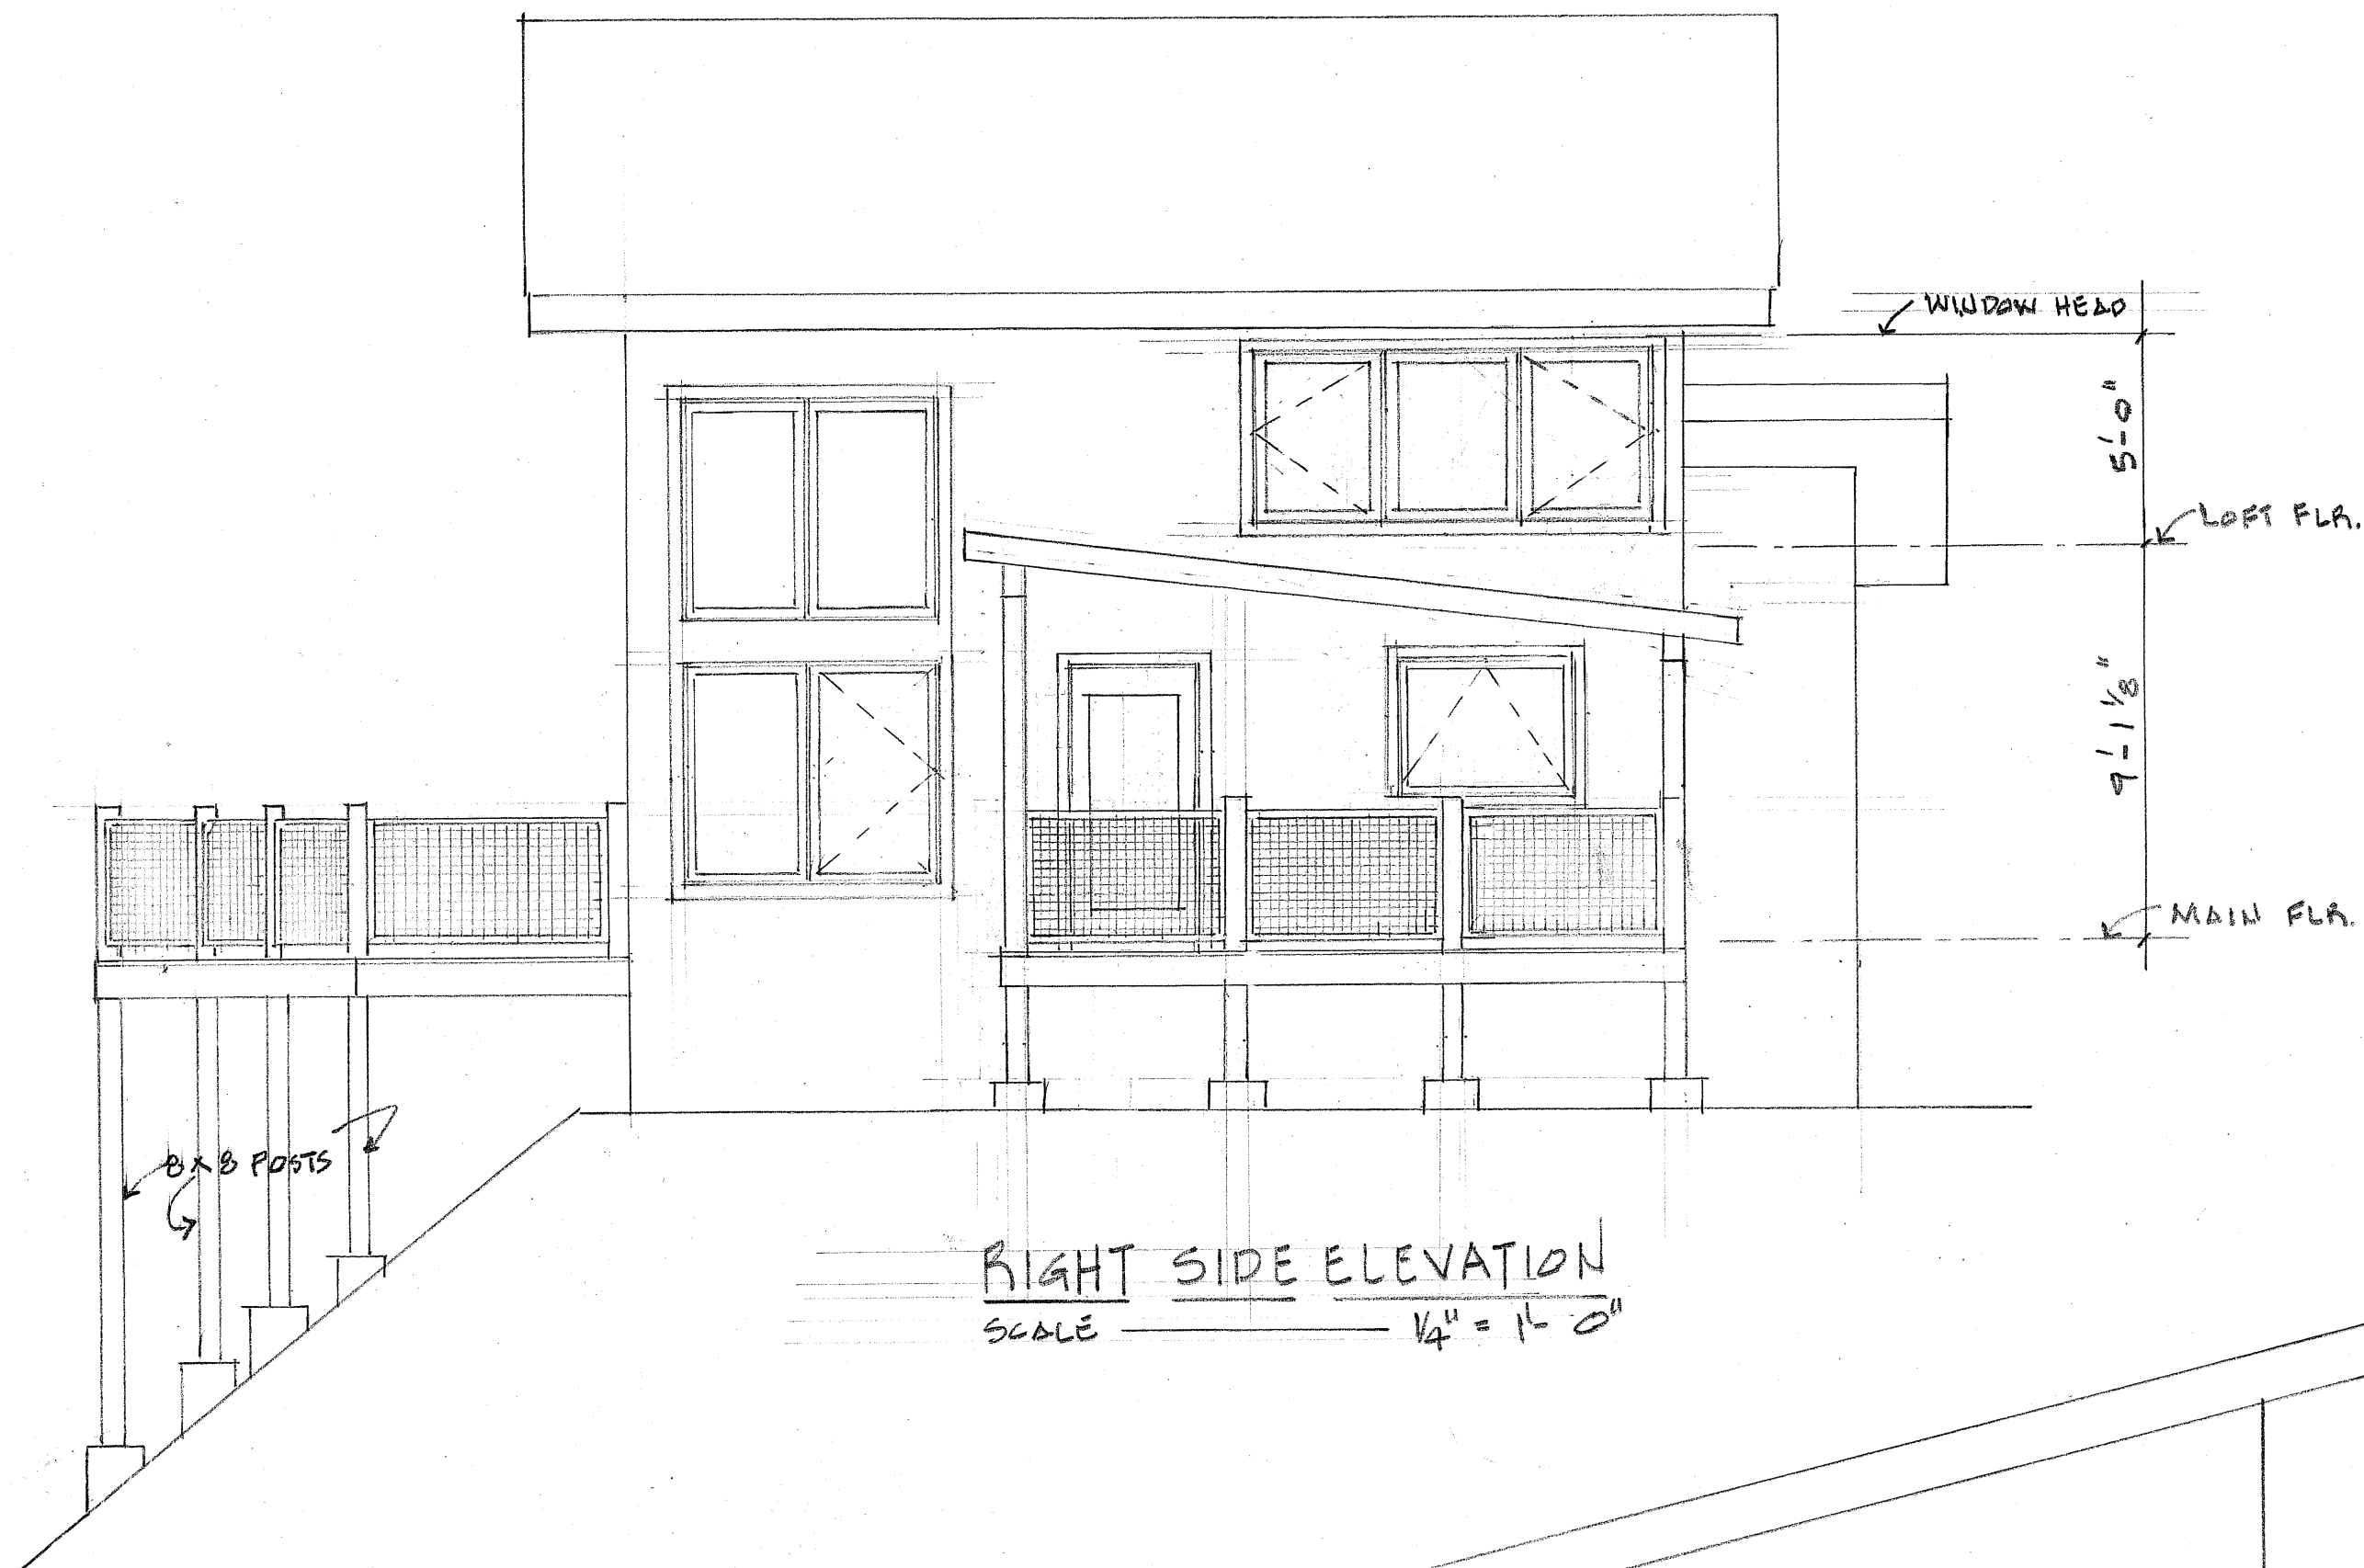

RIGHT SIDE ELEVATION
SCALE $\frac{1}{4}" = 1'-0"$

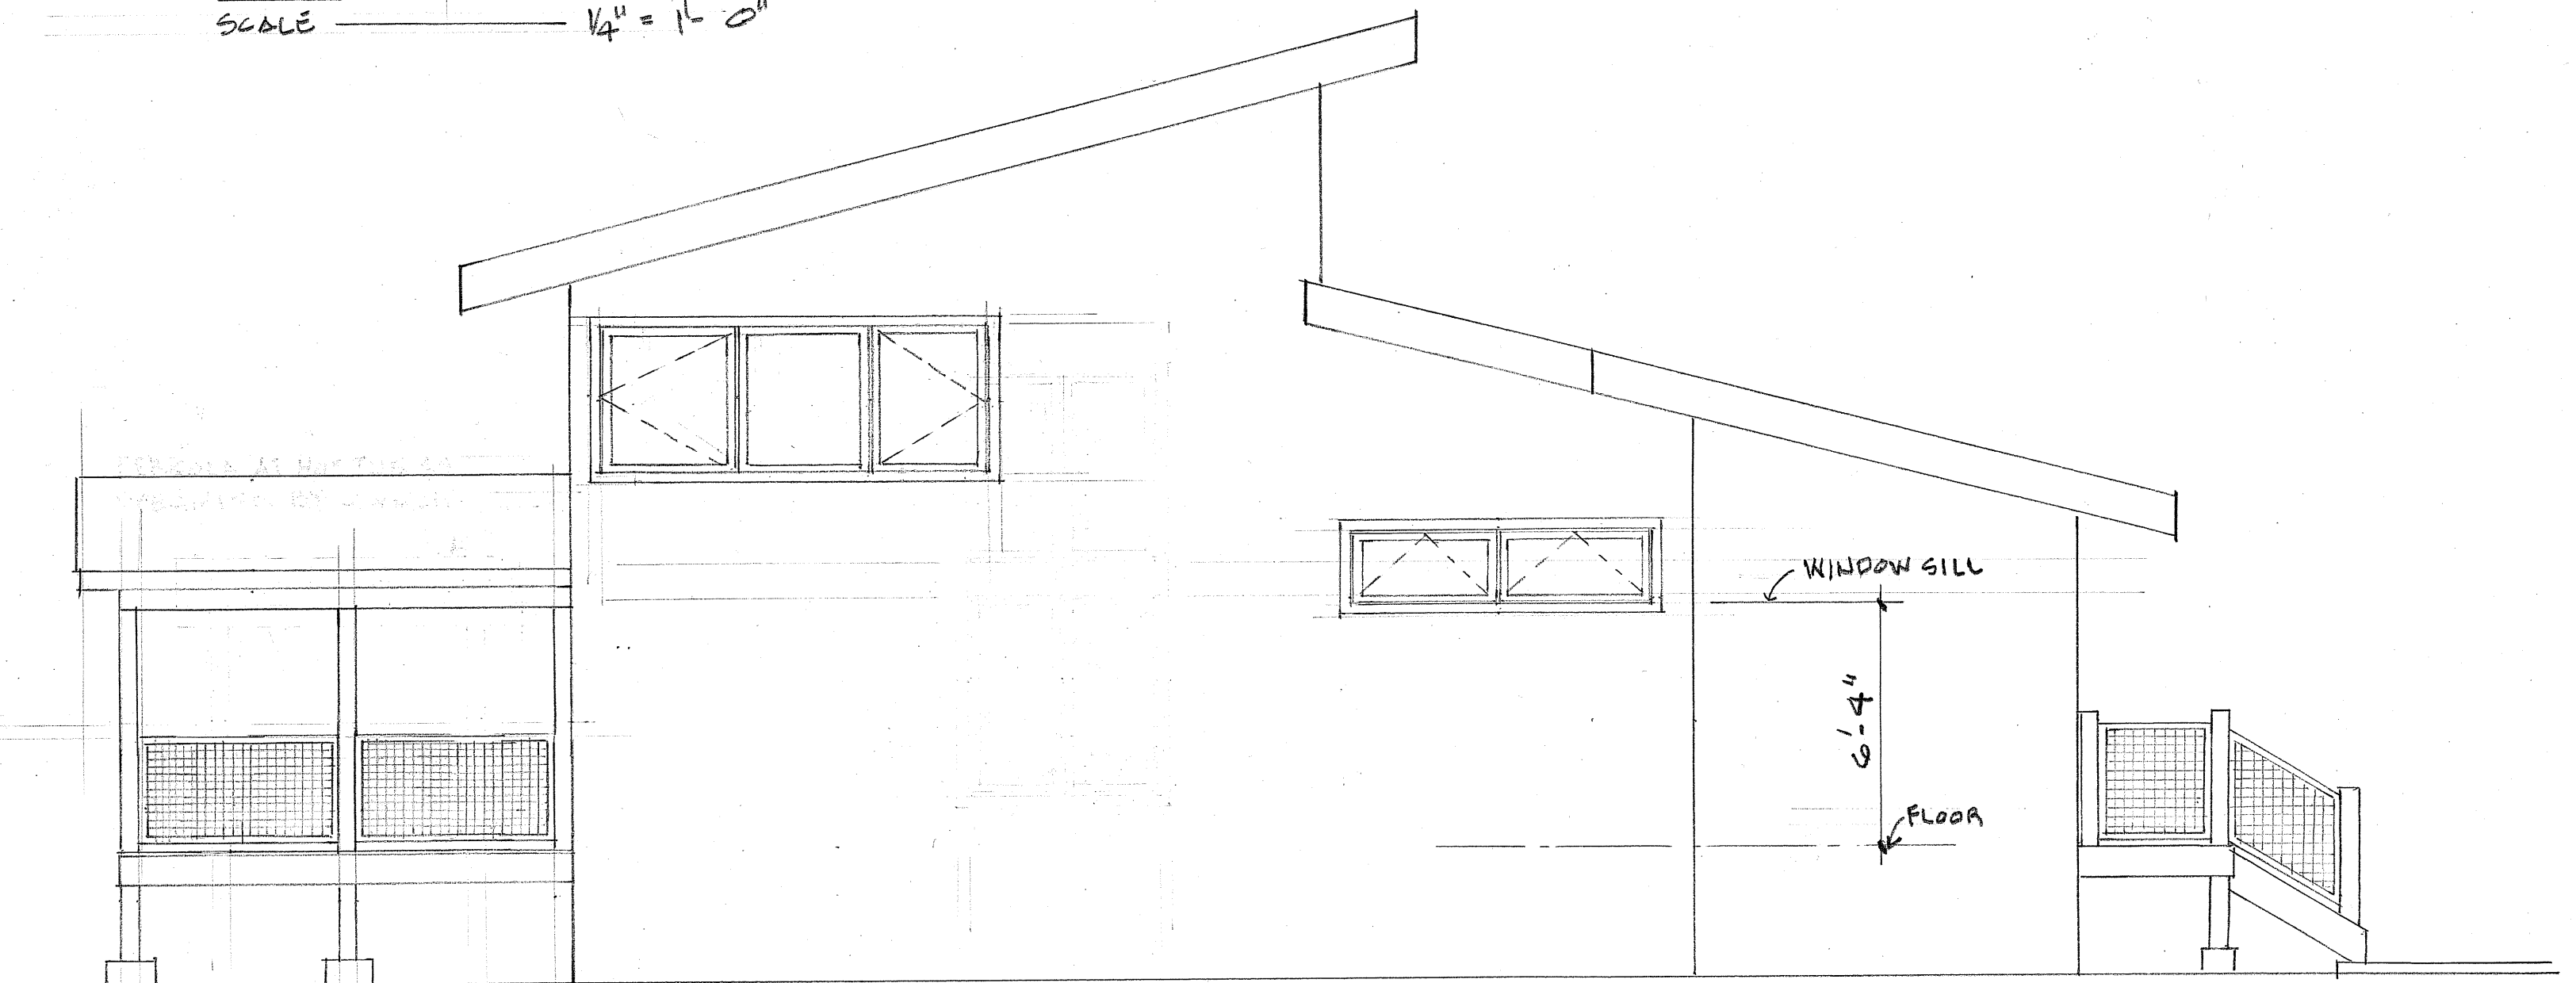

REAR ELEVATION
SCALE $\frac{1}{4}" = 1'-0"$

FIORIO BUILDING CO
840 WEST MAIN ST.
SEVIERVILLE, TN.

JOSH FEIT
SUGAR MAPLE LOOP
SEVIERVILLE, TN

SHEET 505 8-28-22
REVISED 10-5-22