


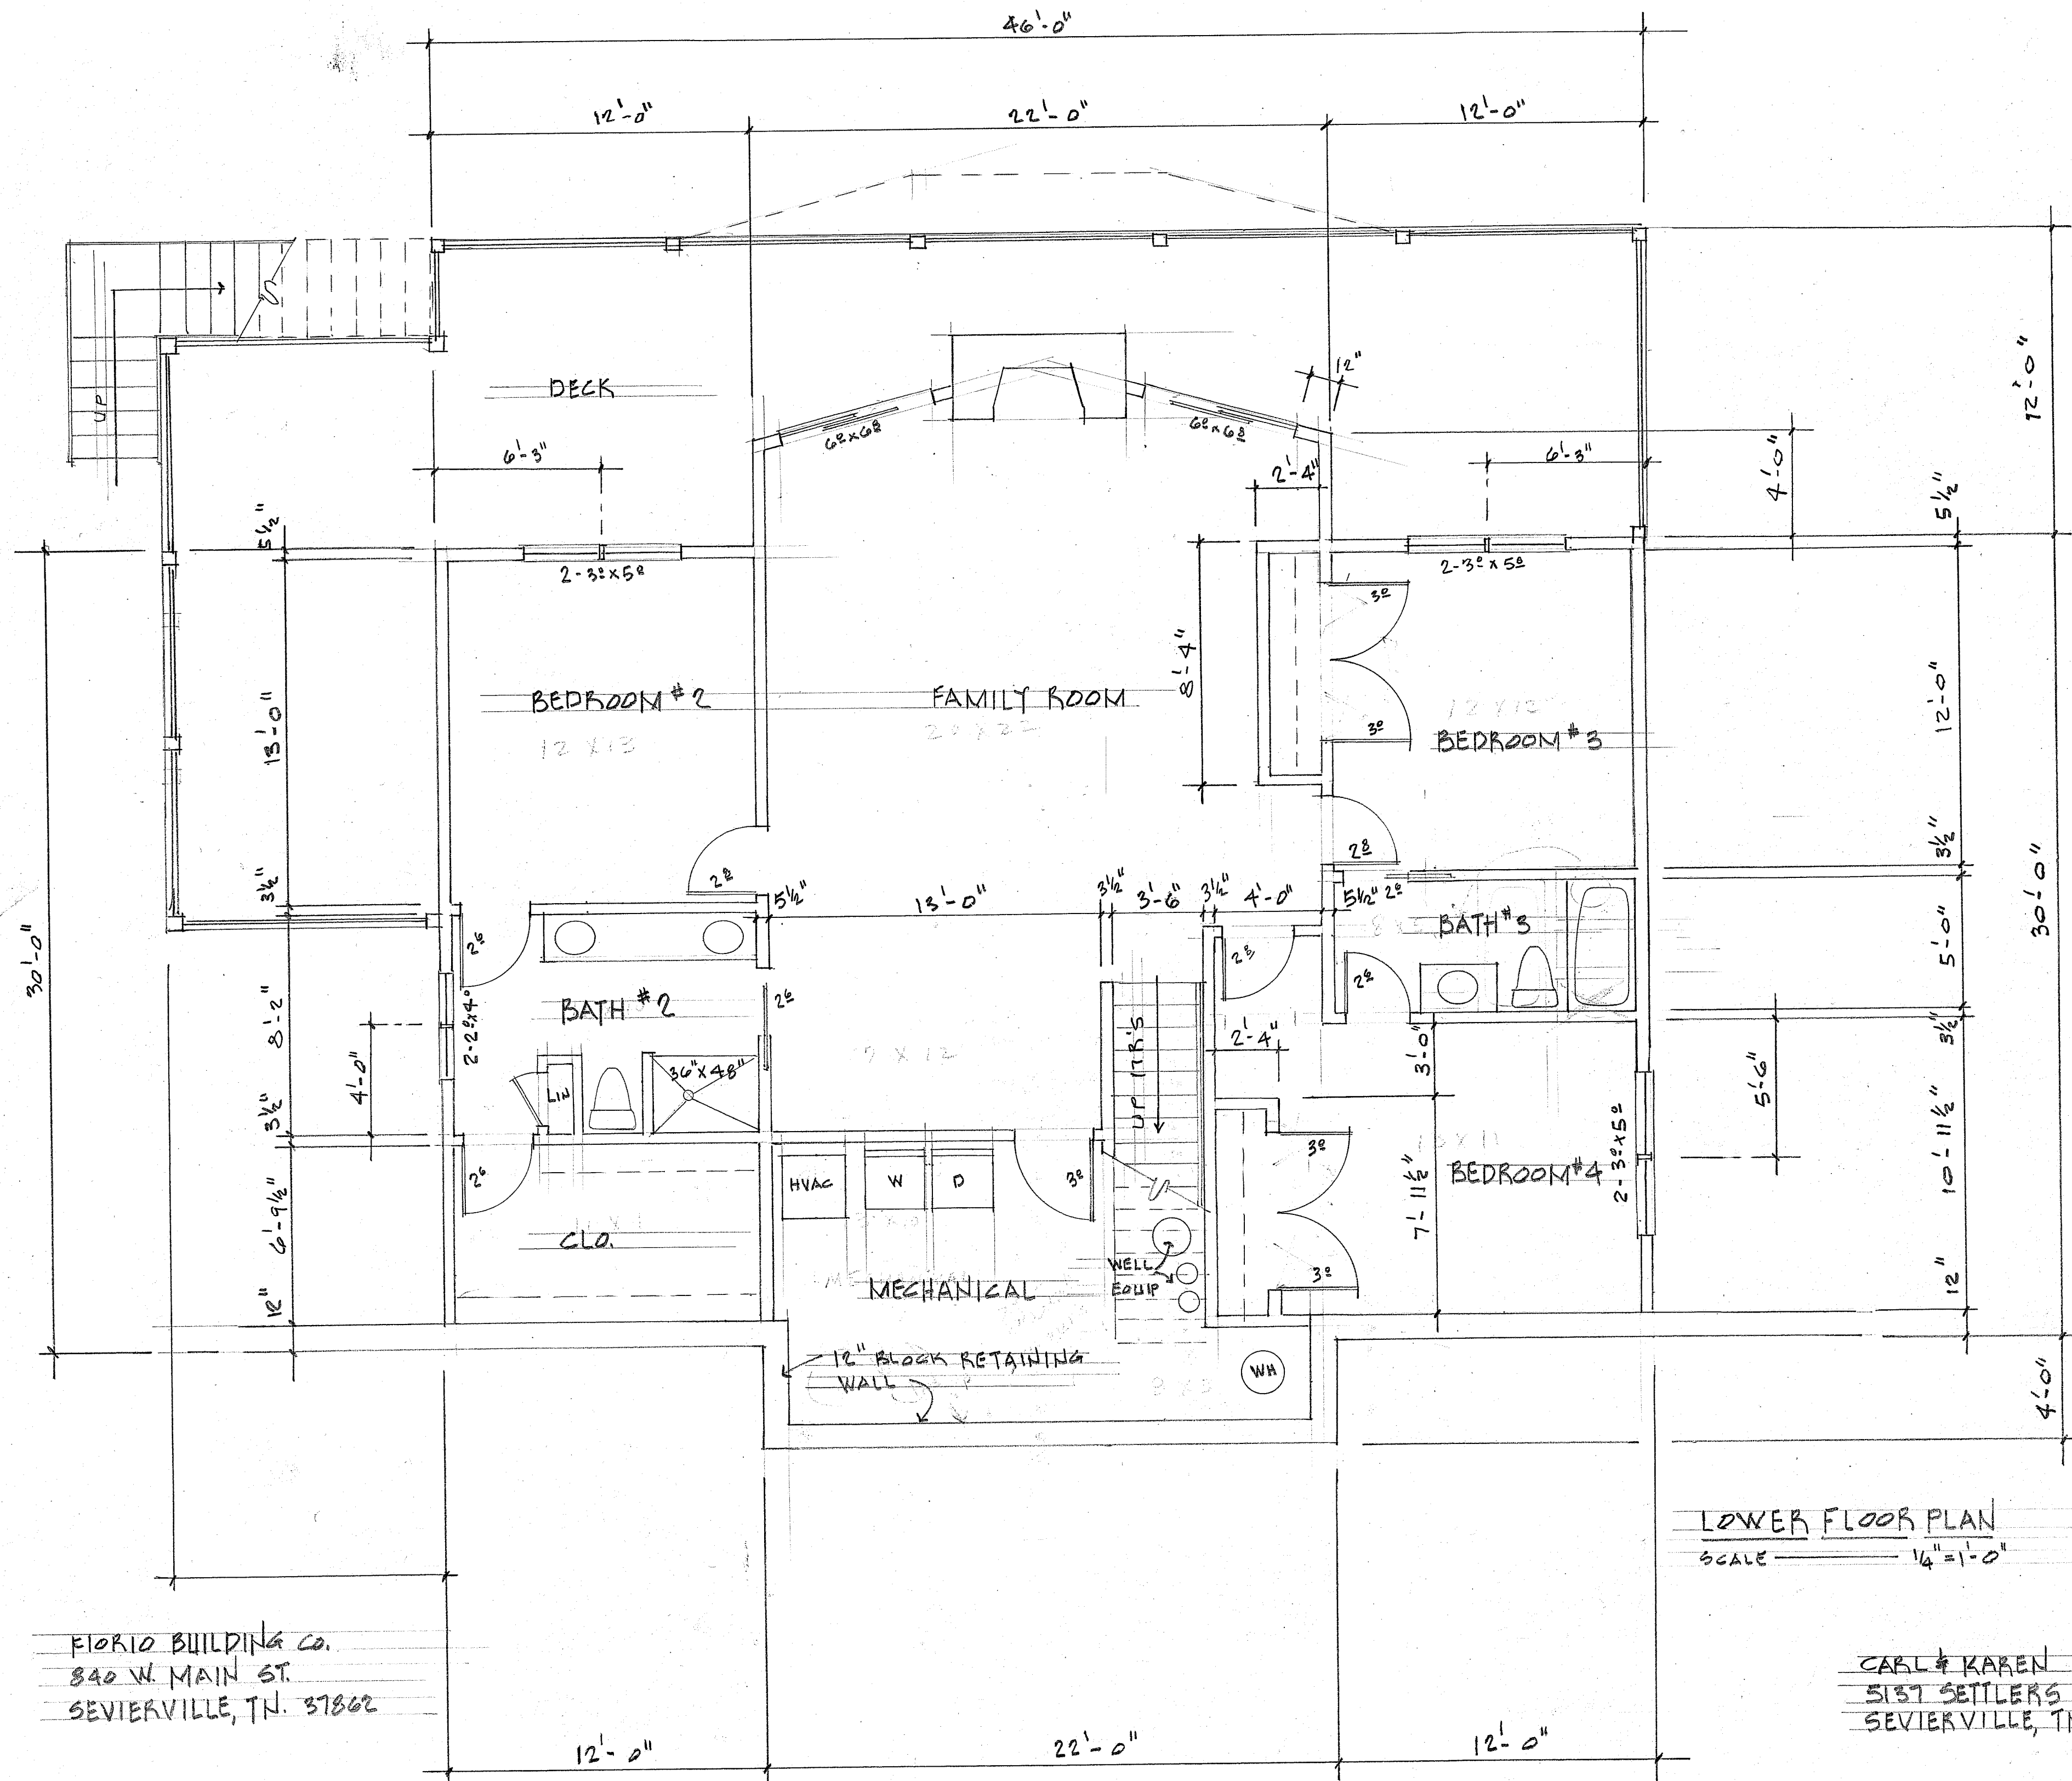


LOWER FLOOR PLAN
SCALE 1/4" = 1'-0"

SHEET 2 OF 3
6-19-22

FLORIO BUILDING CO.
840 W. MAIN ST.
SEVIERVILLE, TN. 37862

CARL & KAREN INTERRANTE
5137 SETTLERS VIEW LANE
SEVIERVILLE, TN 37862

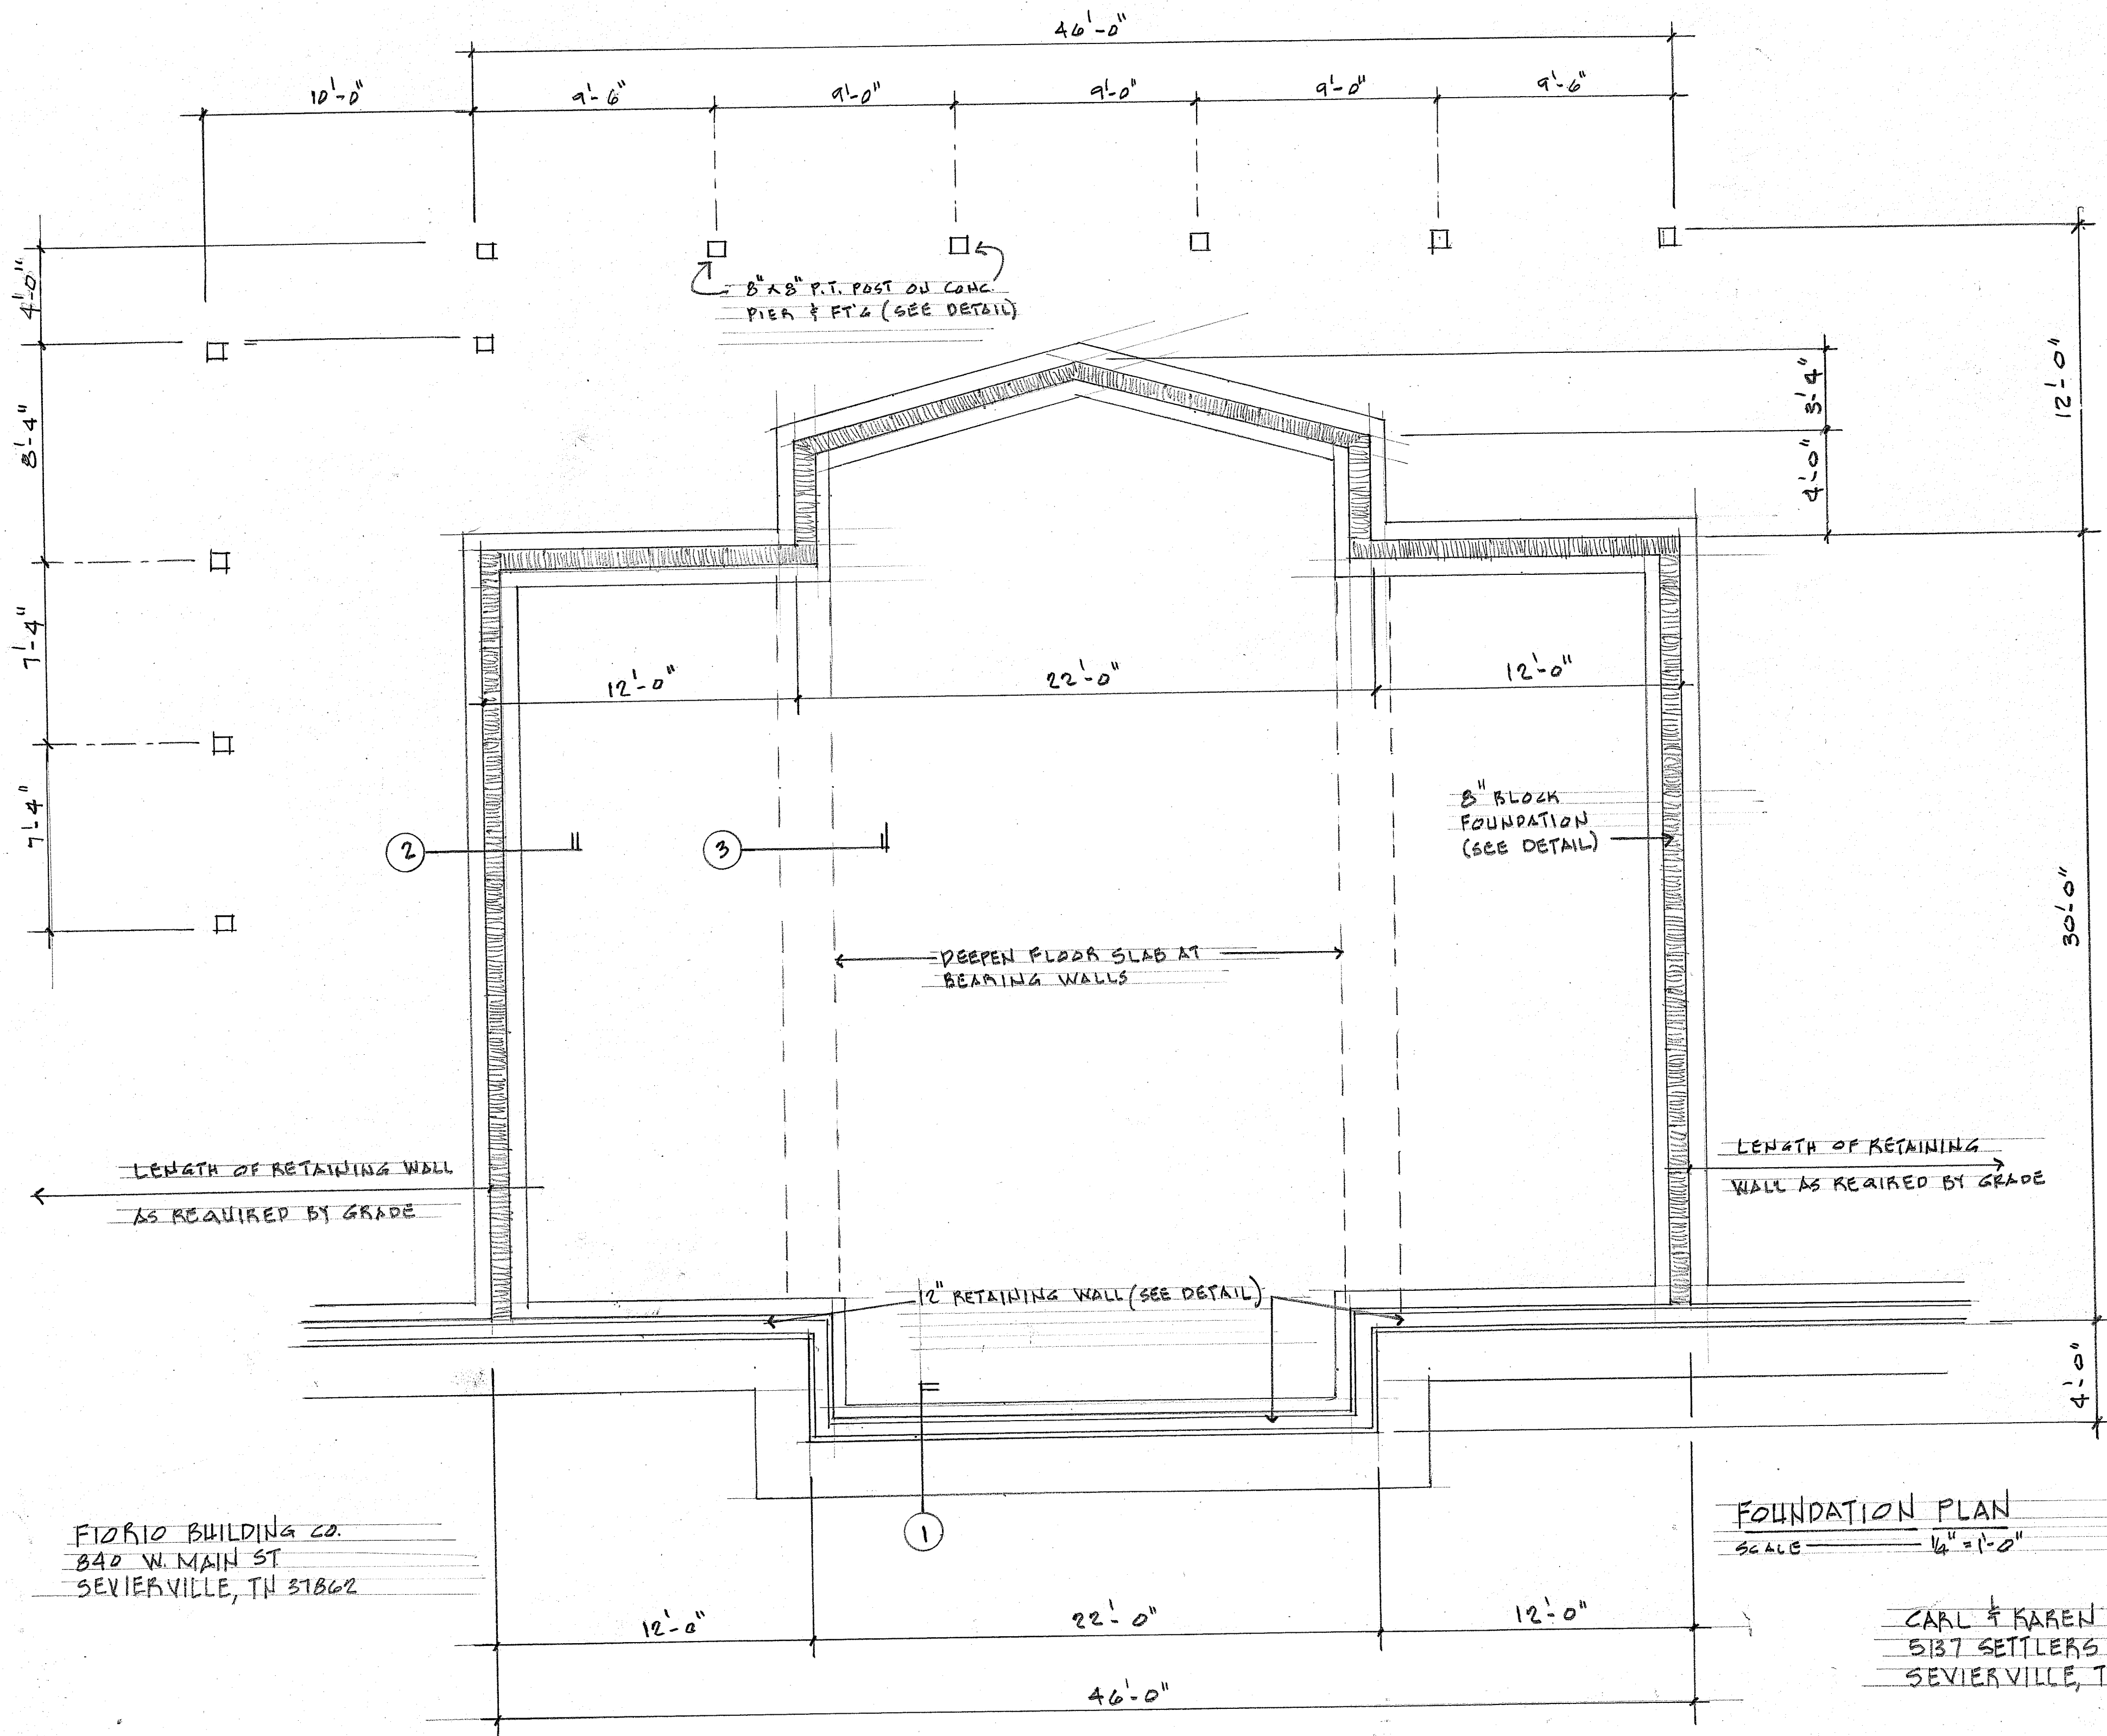


FIORIO BUILDING CO.
 840 W. MAIN ST
 SEVIERVILLE, TN 37862

FOUNDATION PLAN
 SCALE 1/4" = 1'-0"

SHEET 3 OF 8
 6-19-22


CARL & KAREN INTERANTE
 5137 SETTLERS VIEW LANE
 SEVIERVILLE, TN 37862

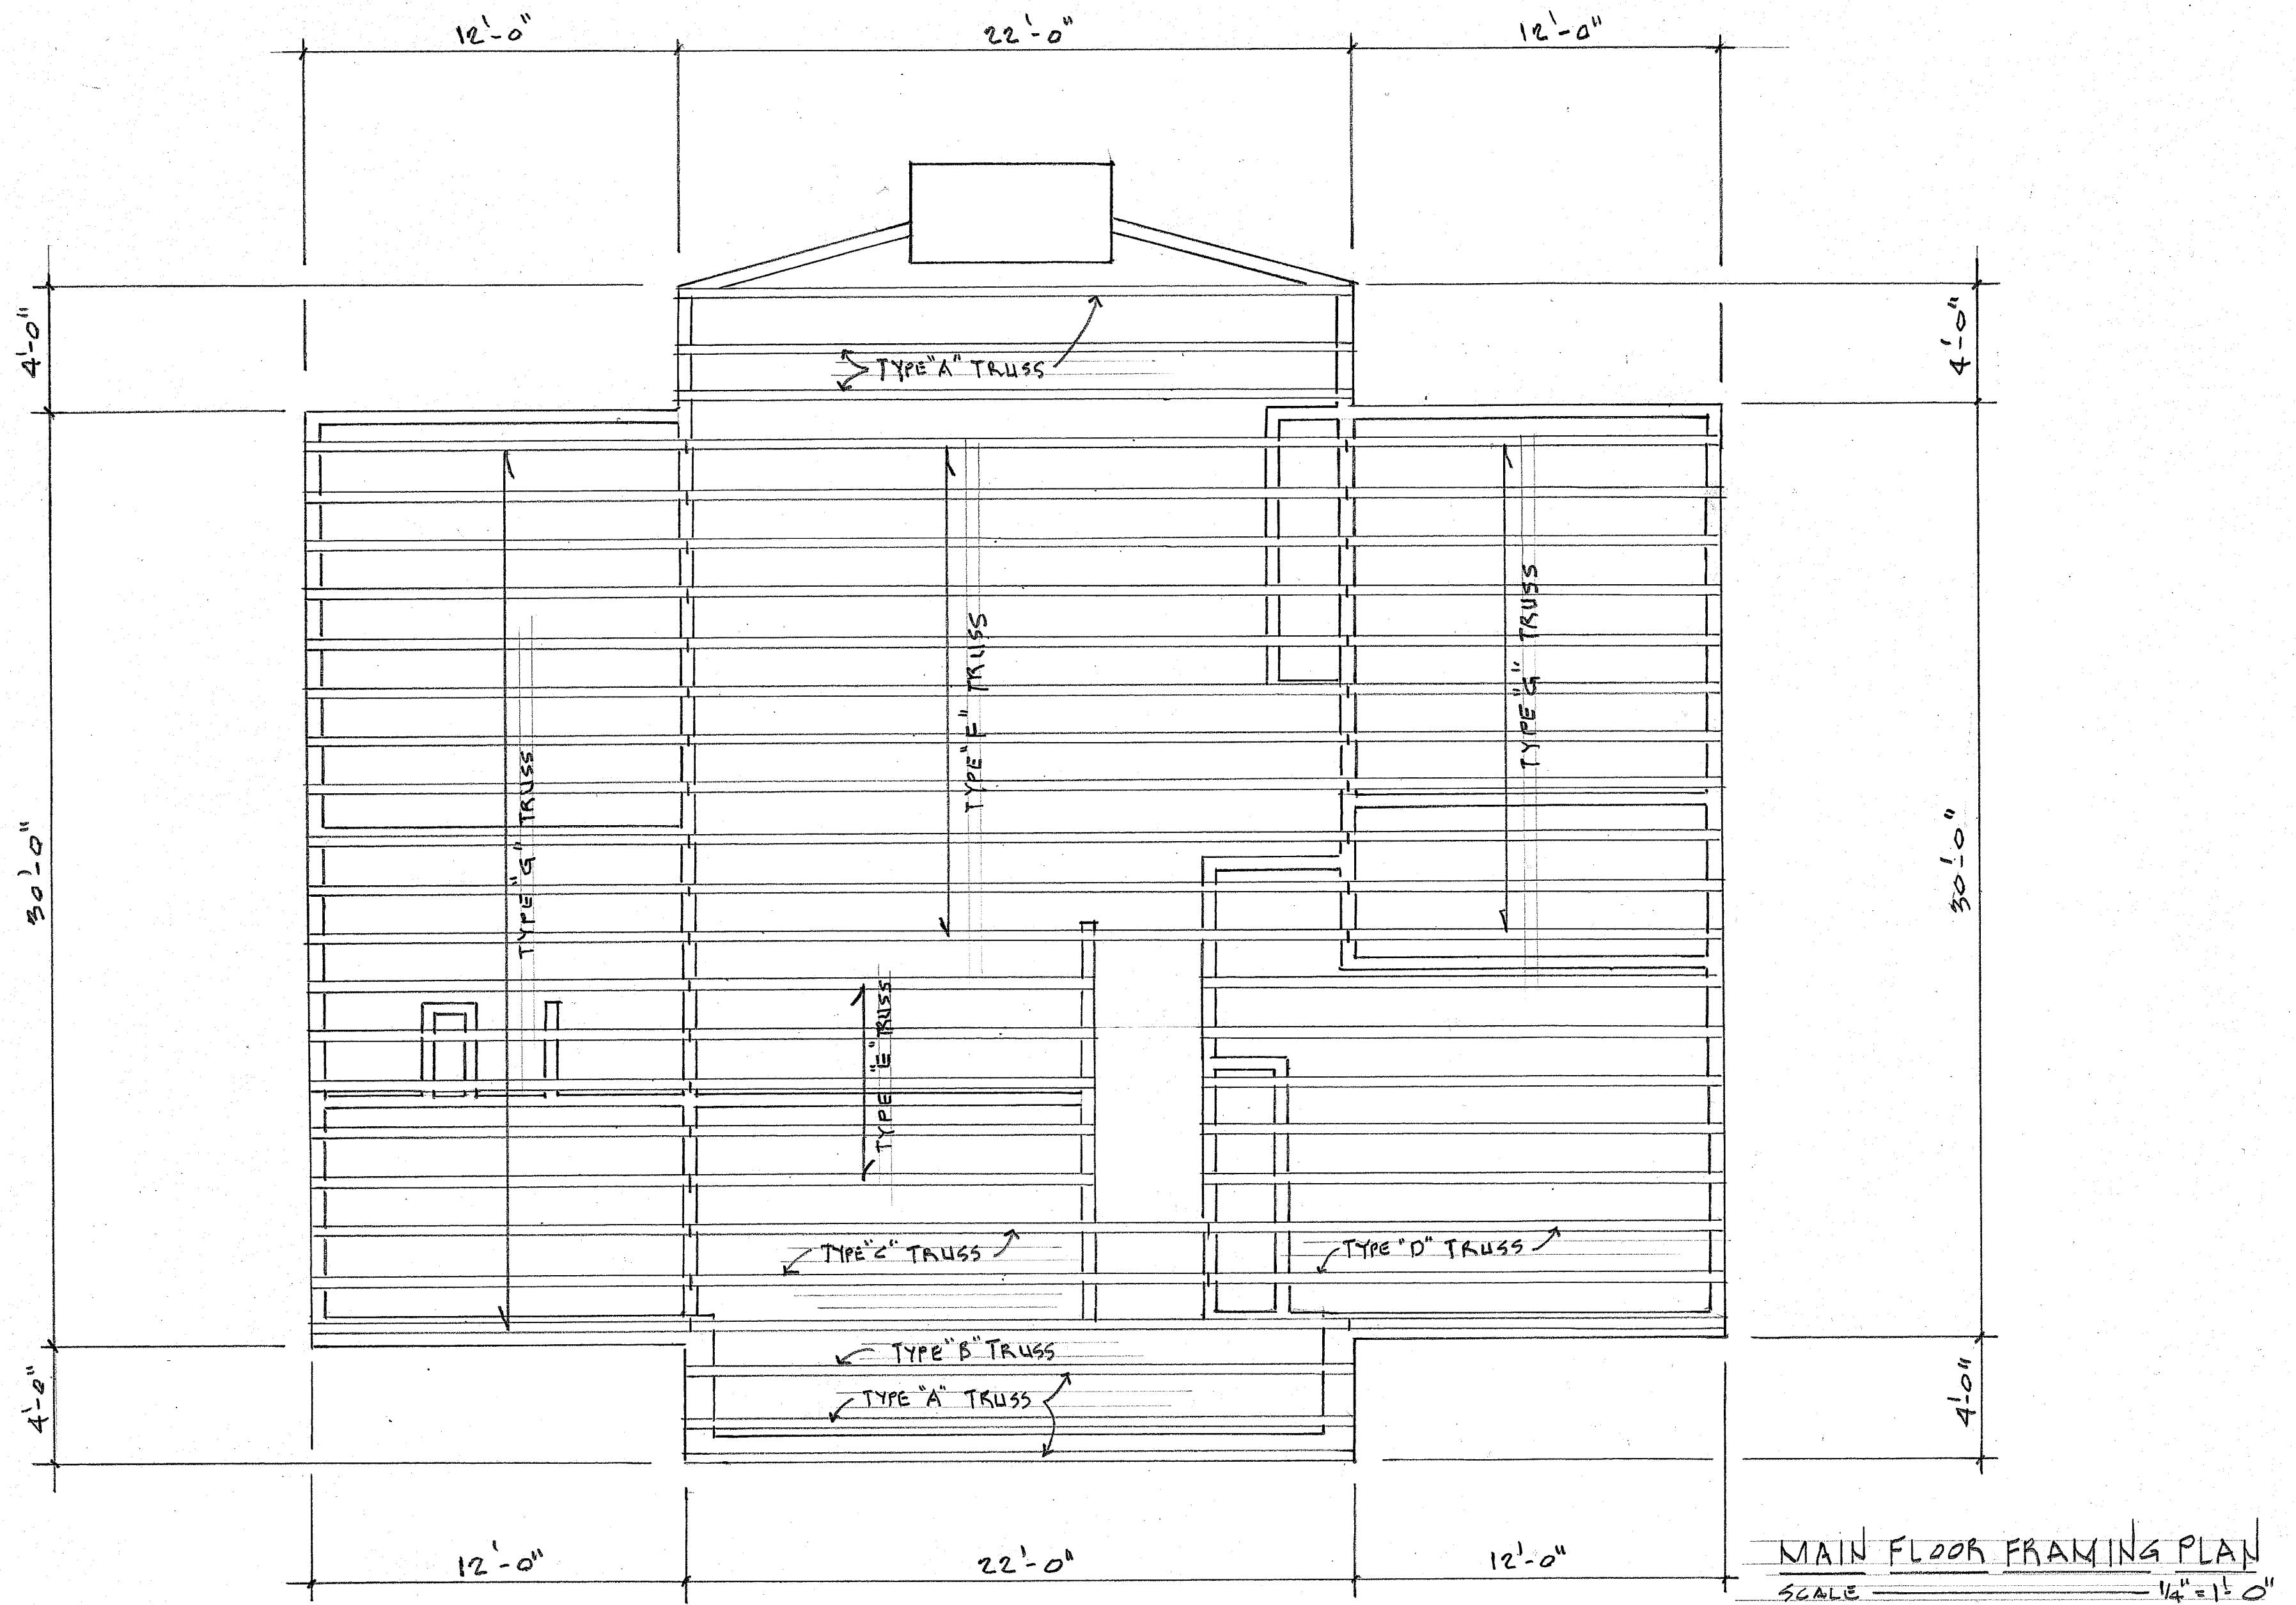

SHEET 4 OF 8
6-19-22

FLORIO BUILDING CO.
840 W. MAIN ST.
SEVIERVILLE, TN 37862

CARL & KAREN INTERRANTE
5137 SETTLERS VIEW LANE
SEVIERVILLE, TN 37862

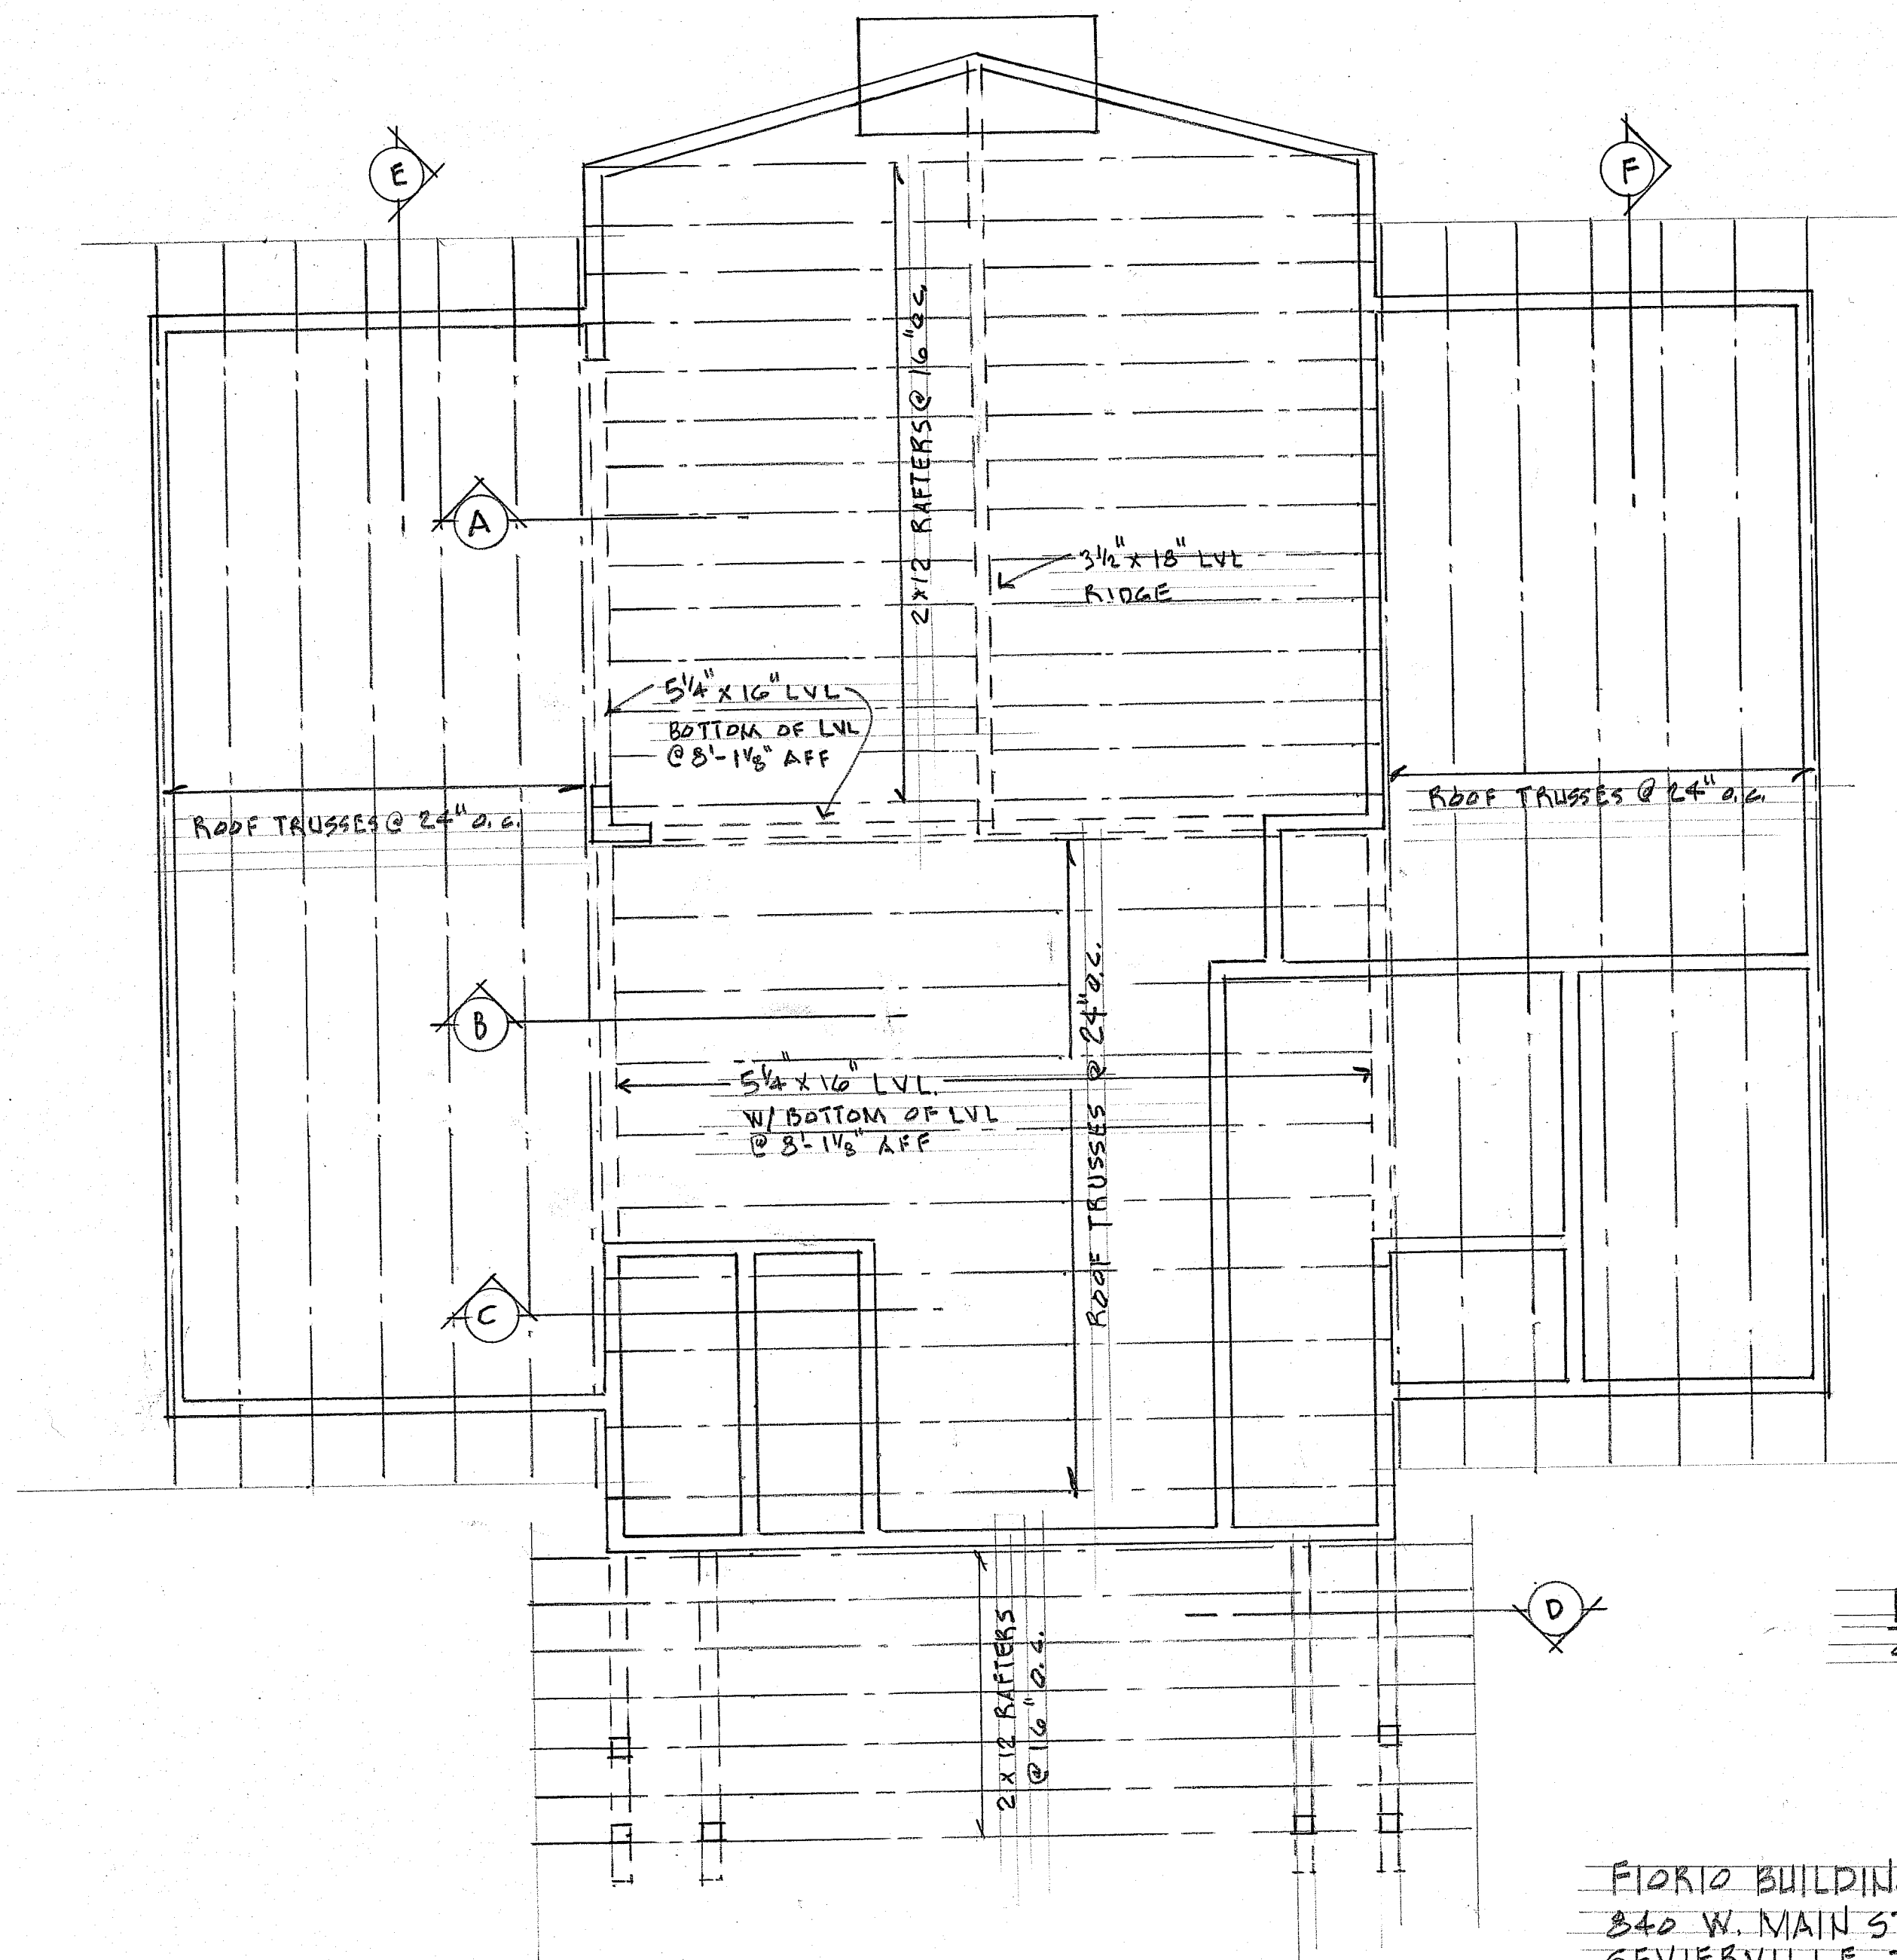


ROOF FRAMING PLAN

SCALE $\frac{1}{4}" = 1' - 0"$

SHEET 5 OF 8
6-19-22

FIORIO BUILDING CO.
840 W. MAIN ST.
SEVIERVILLE, TN 37862


CARL & KAREN INTERRANTE
5137 SETTLERS VIEW LANE
SEVIERVILLE, TN 37862

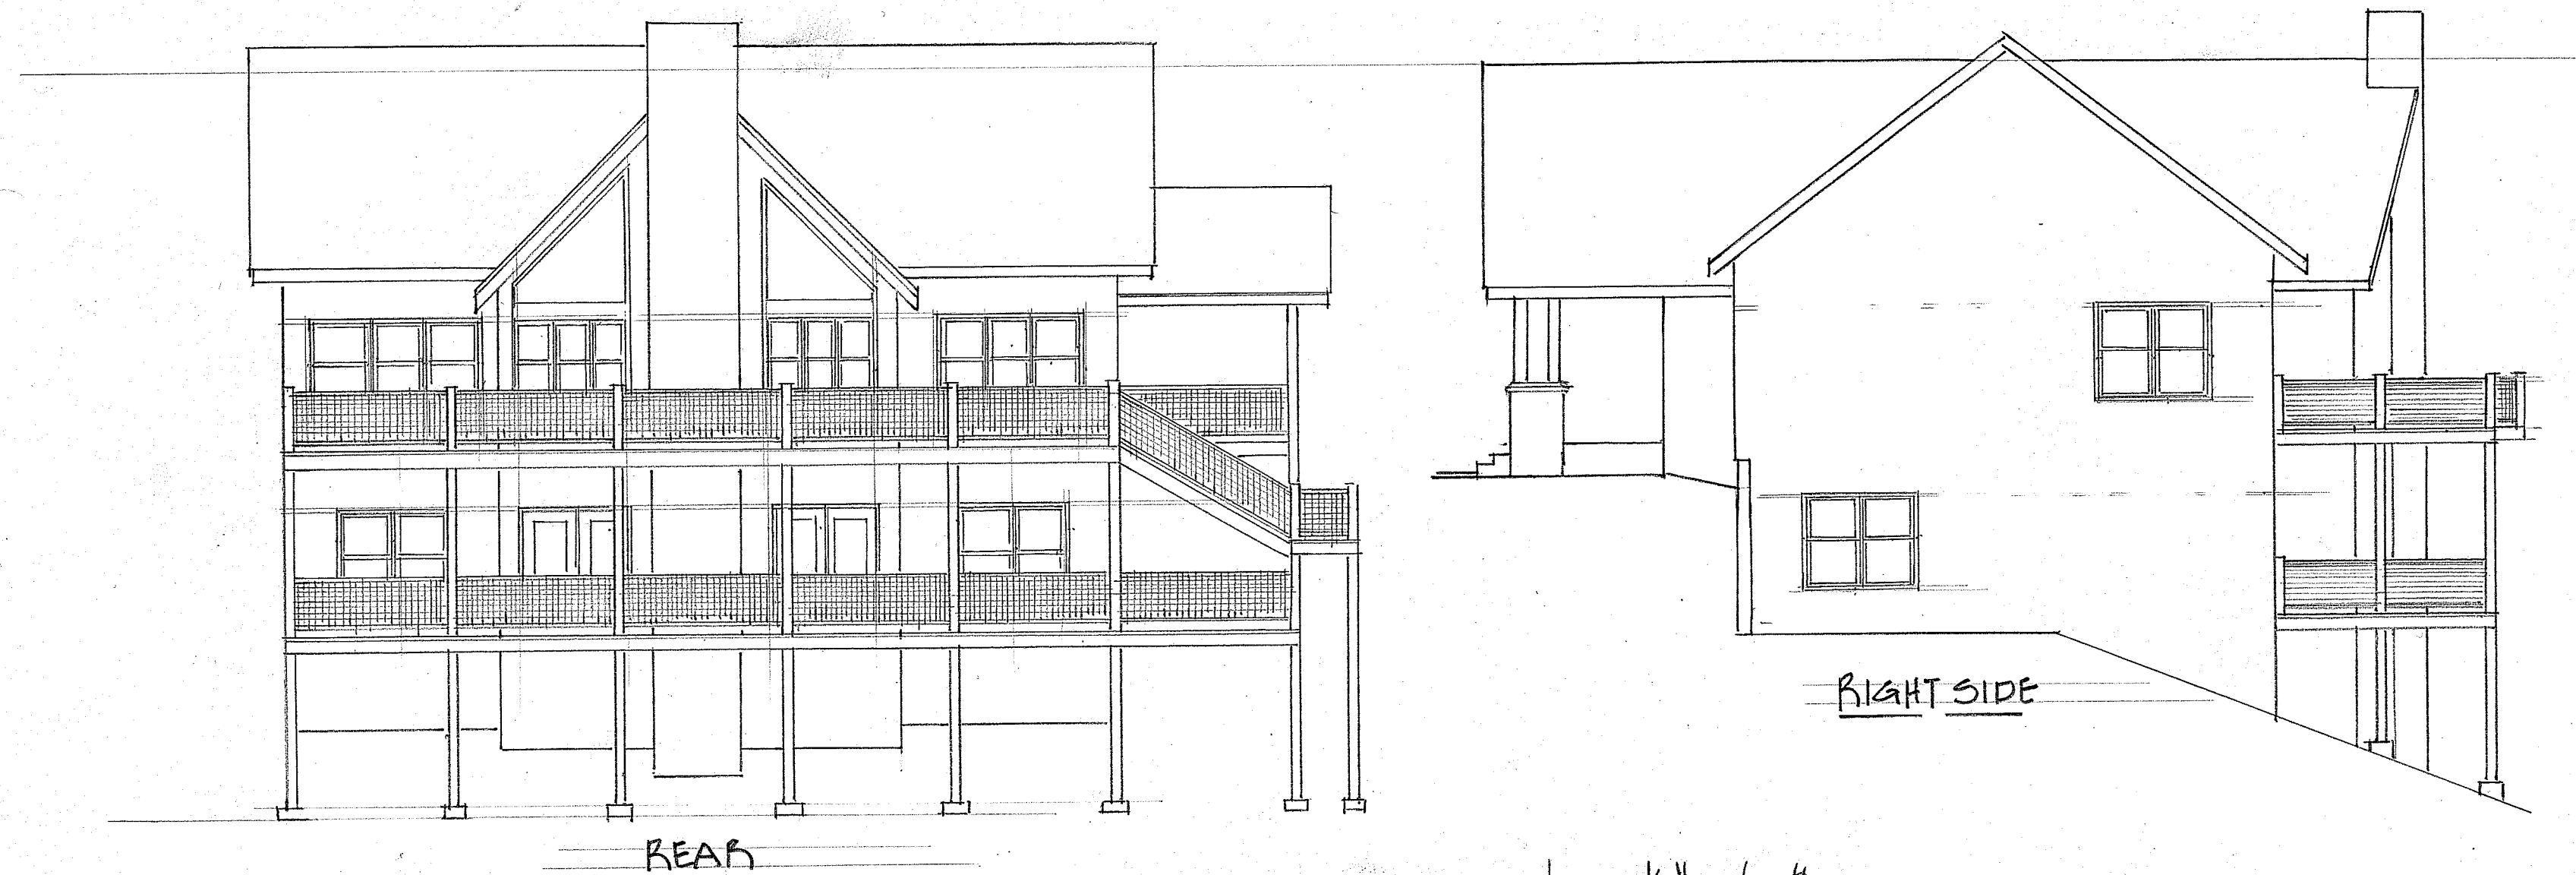


REAR

RIGHT SIDE

EXTERIOR ELEVATIONS @ $\frac{1}{8"} = 1'-0"$

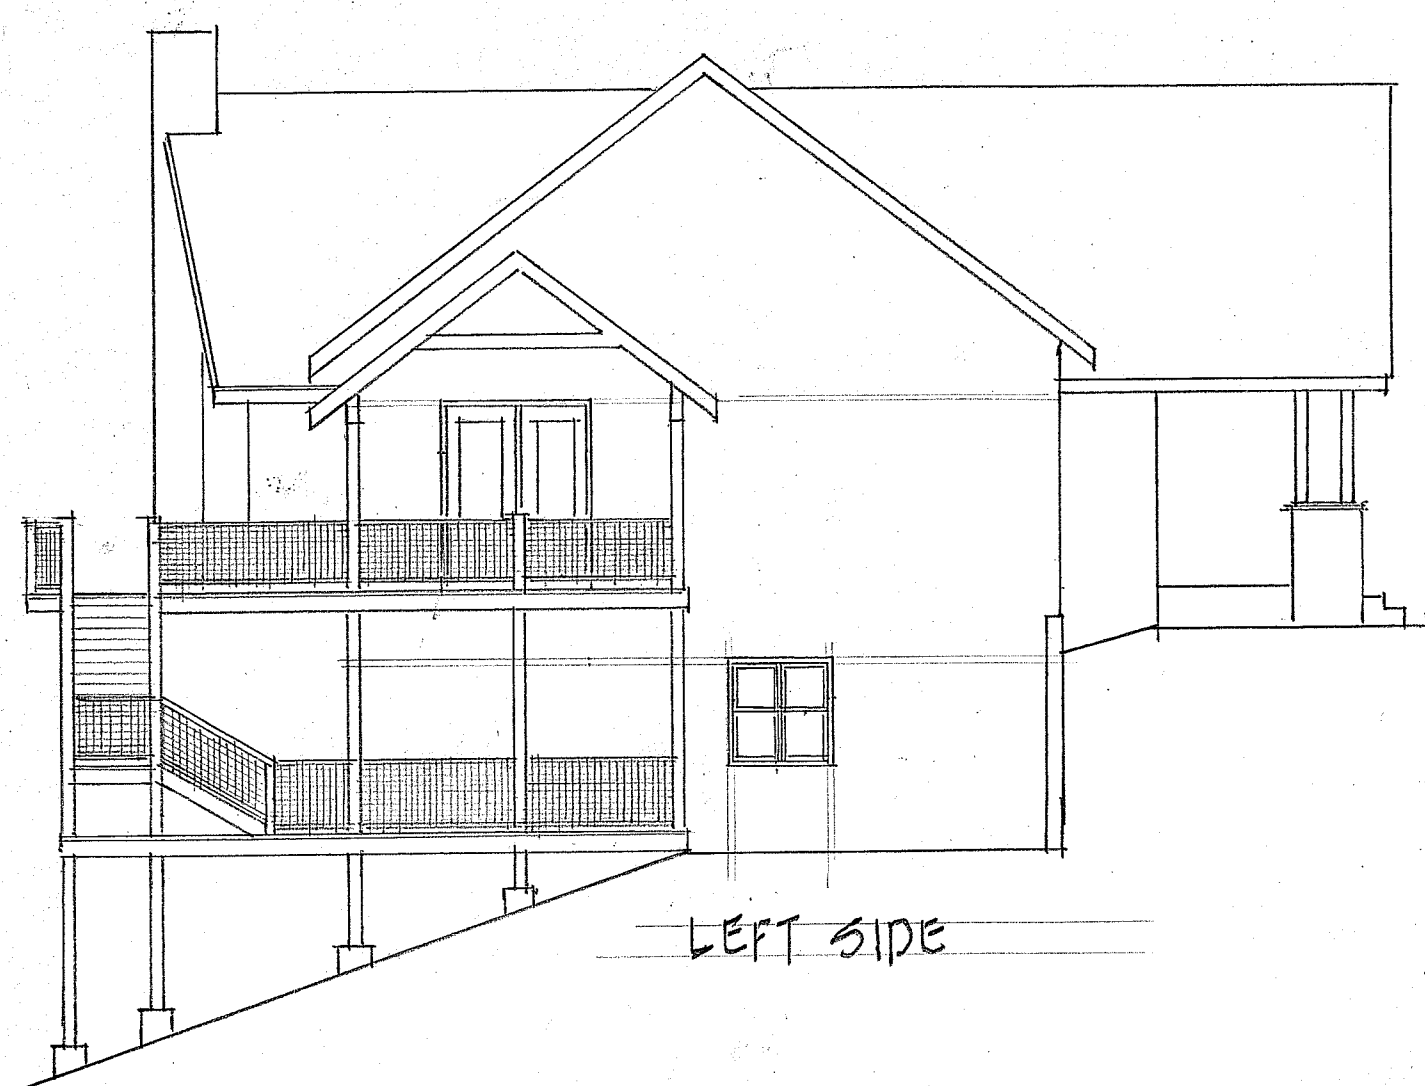






LEFT SIDE

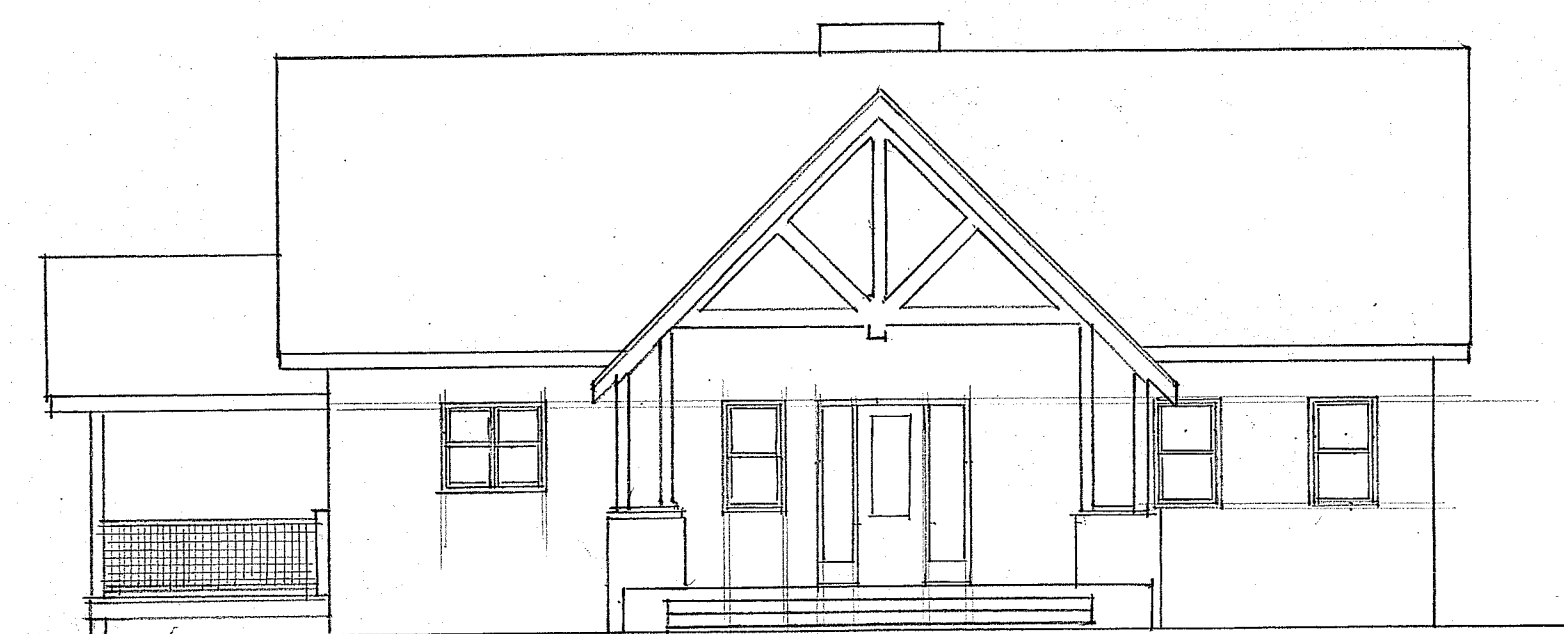

FRONT

SHEET 6 OF 8
6-19-22

FLORIO BUILDING CO.	CARL & KAREN INTERANTE
840 W. MAIN ST.	5137 SETTLERS VIEW LANE
SEVIERVILLE, TN 37862	SEVIERVILLE, TN 37862

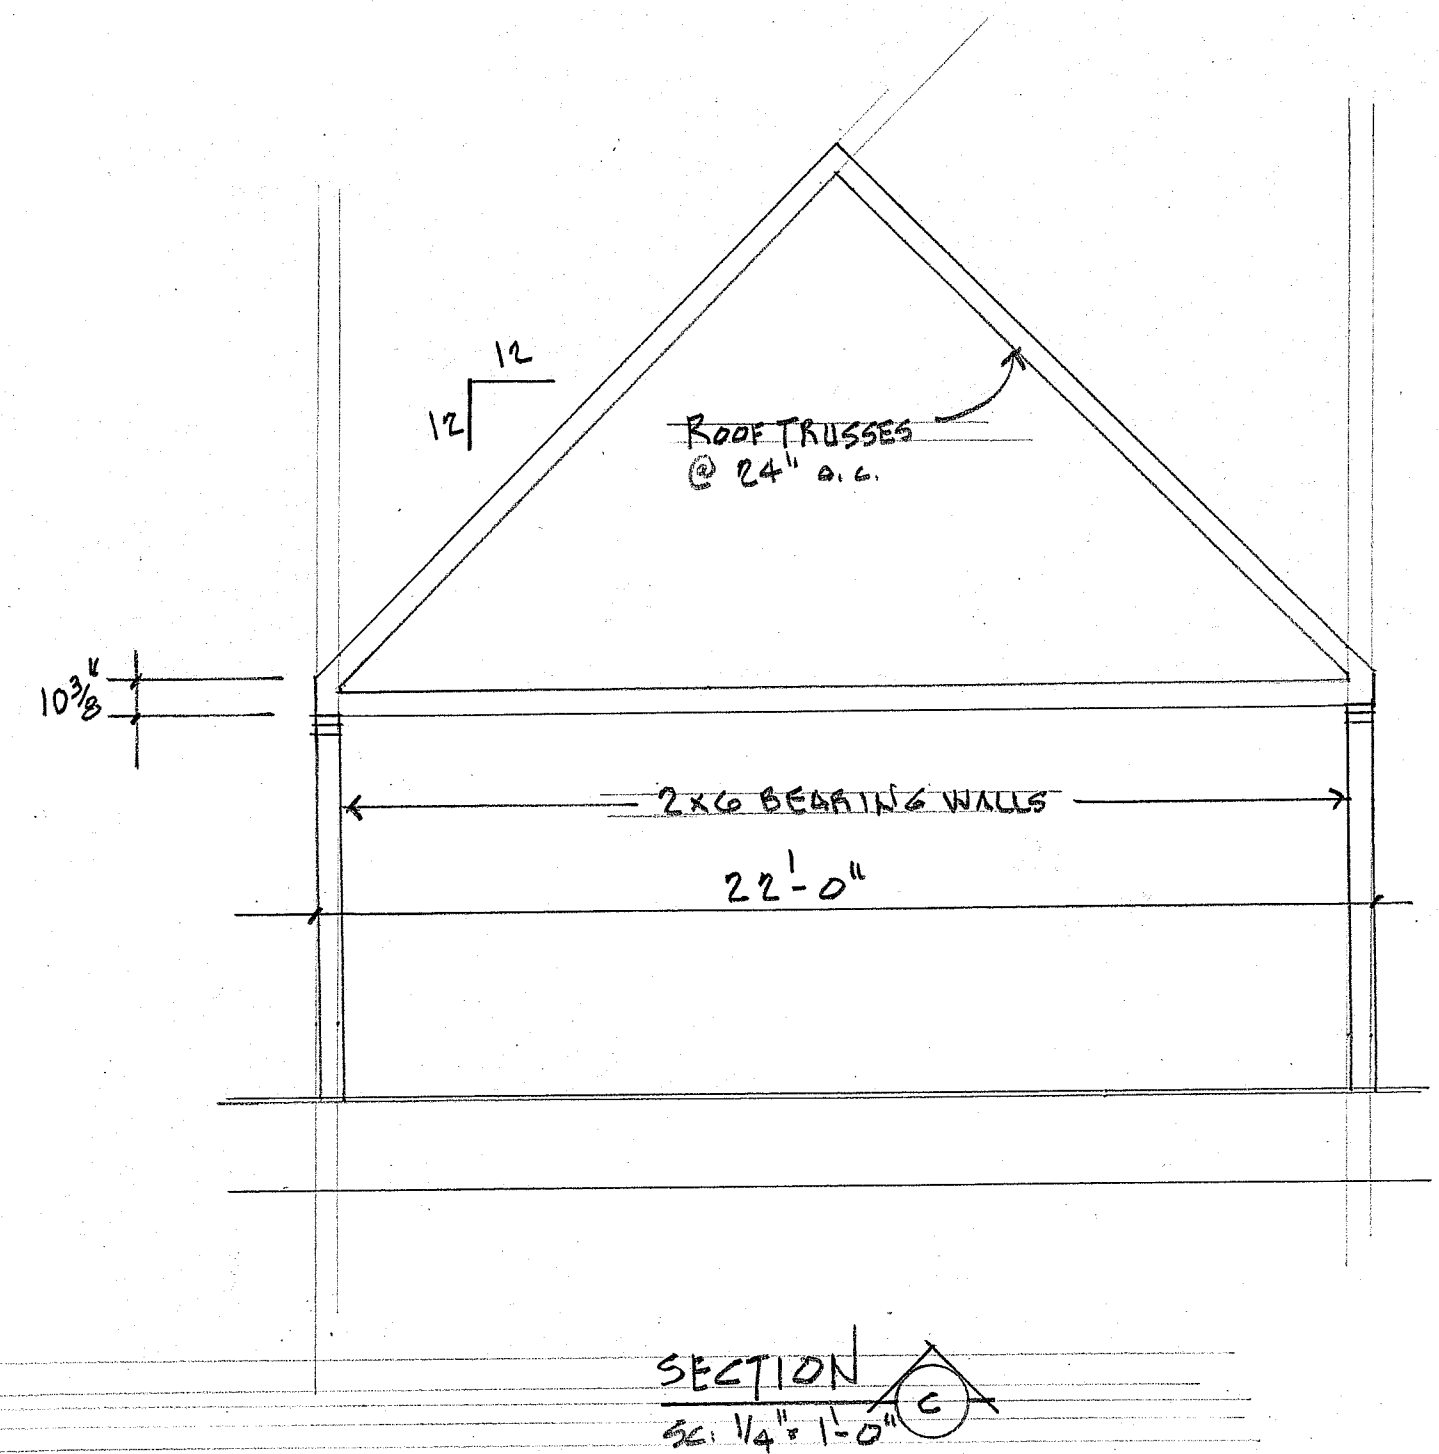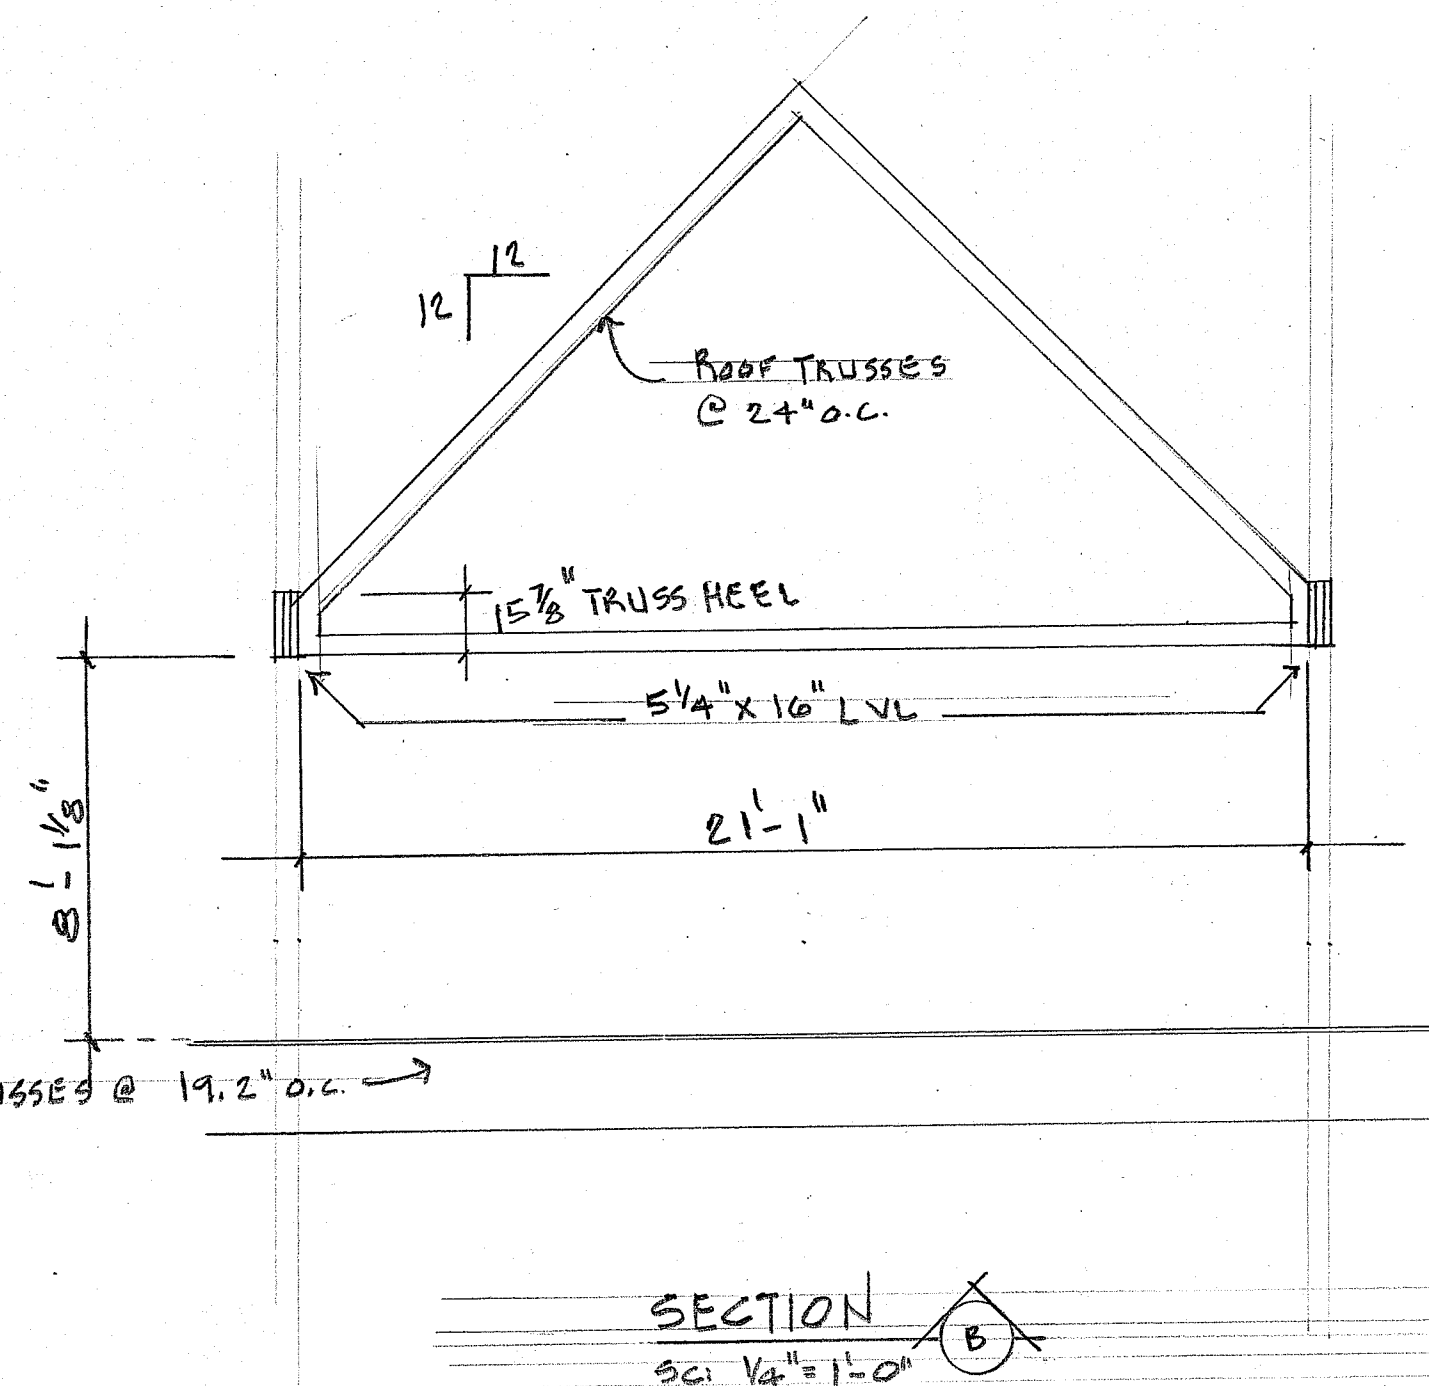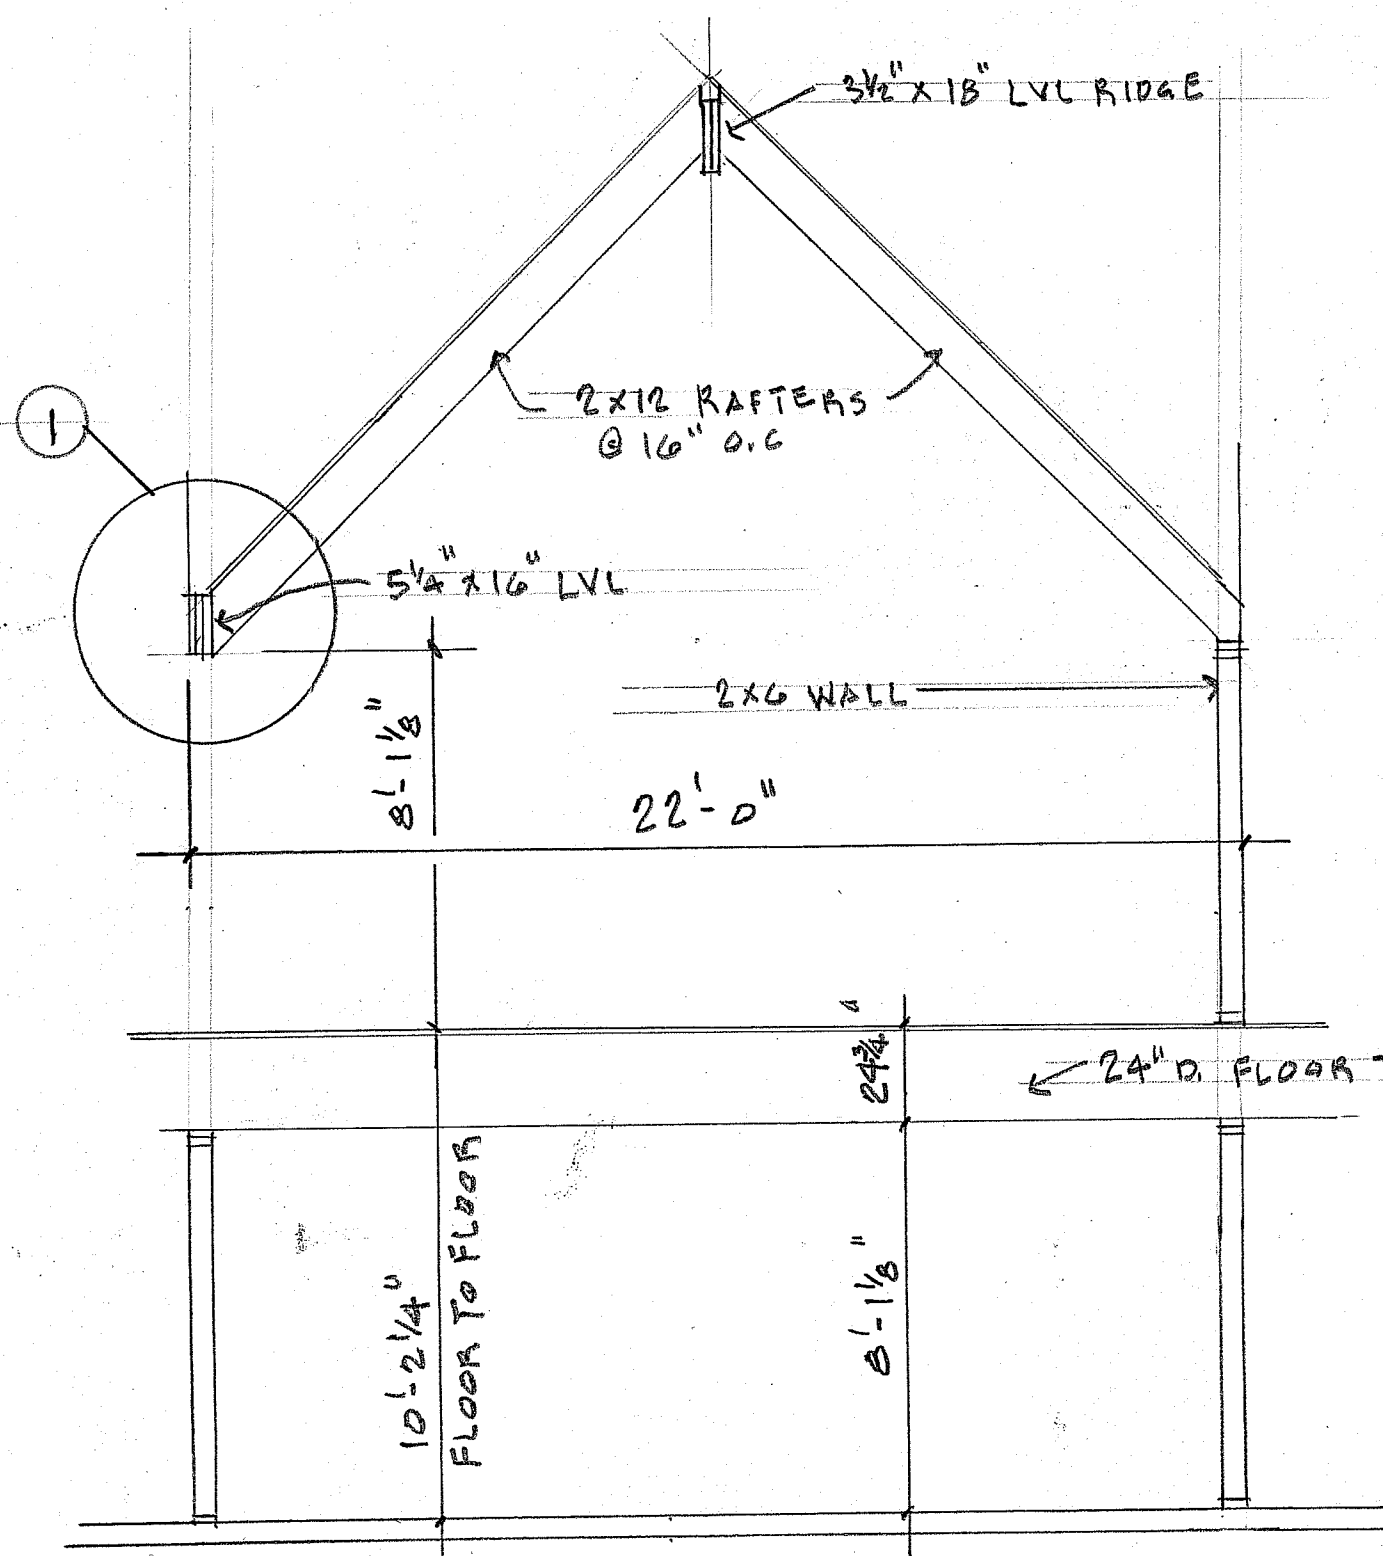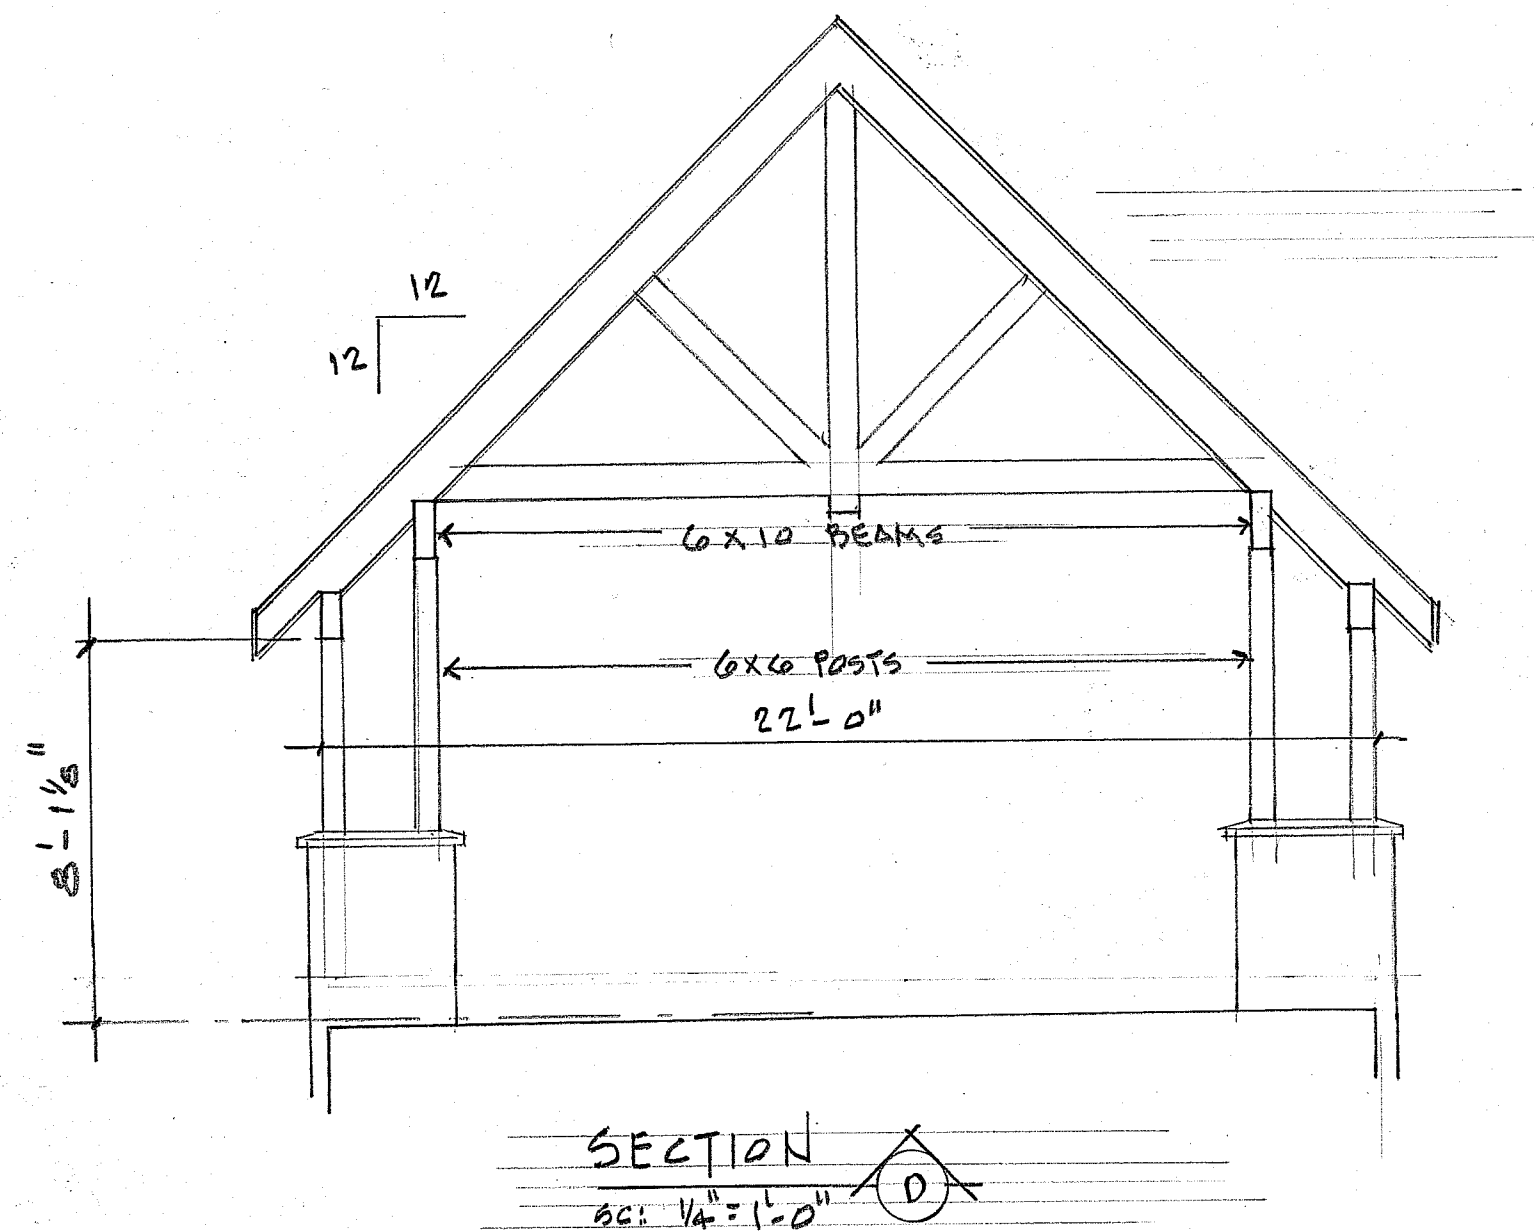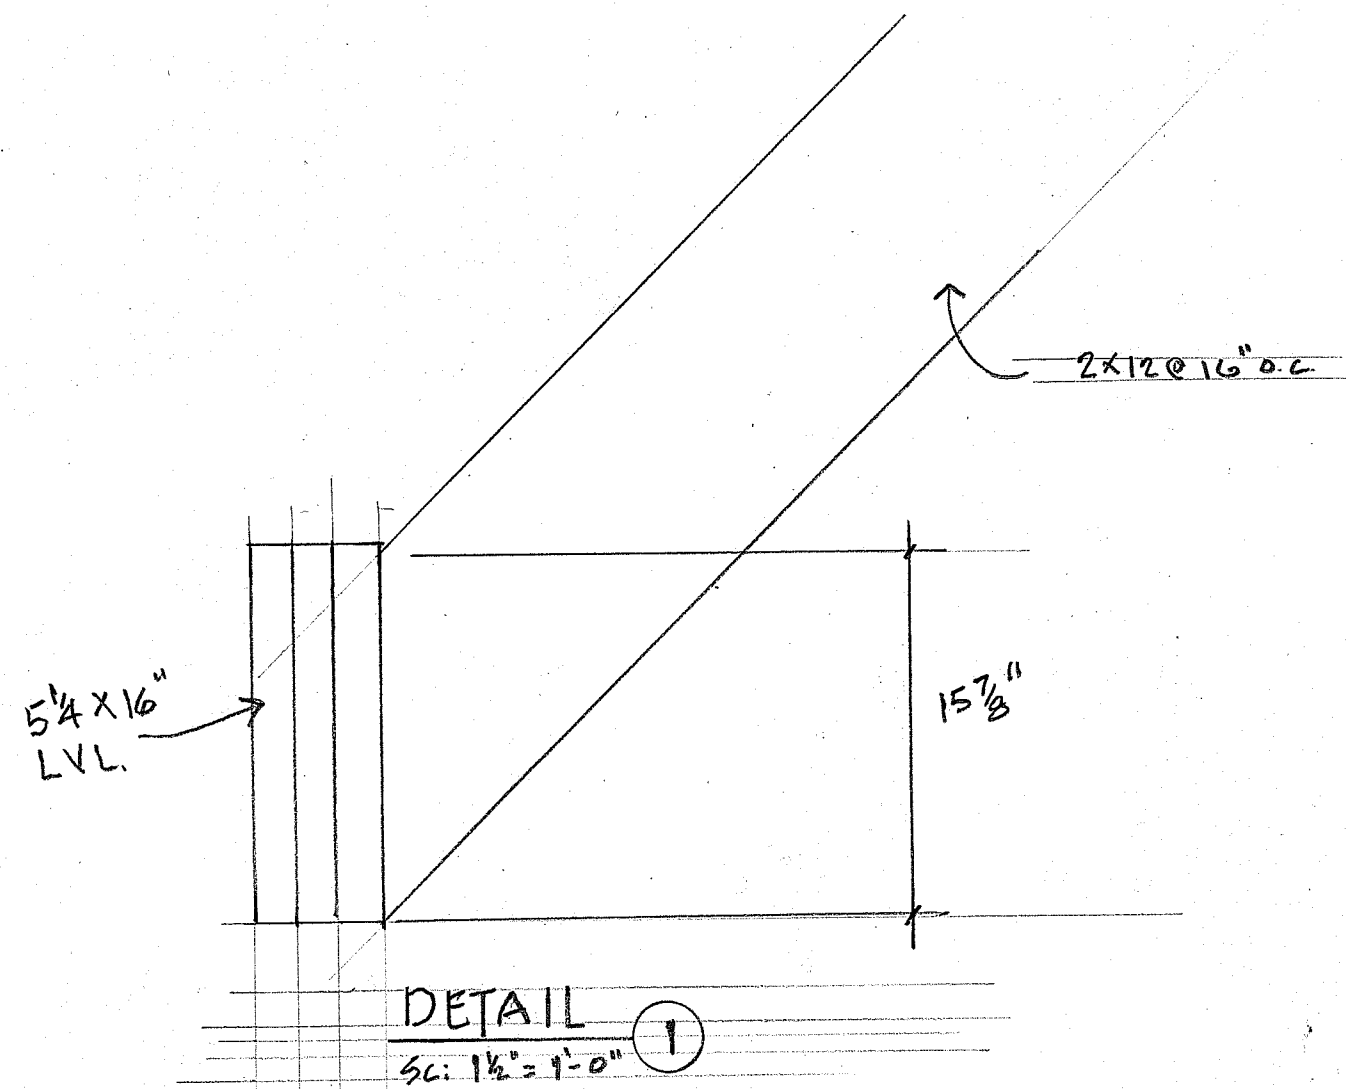

SHEET 7 OF 8
6-19-22

FLORIO BUILDING CO.
840 W. MAIN ST.
SEVIERVILLE, TN 37862

CARL & KAREN INTERRANTE
5137 SETTLERS VIEW LANE
SEVIERVILLE, TN 37862

